


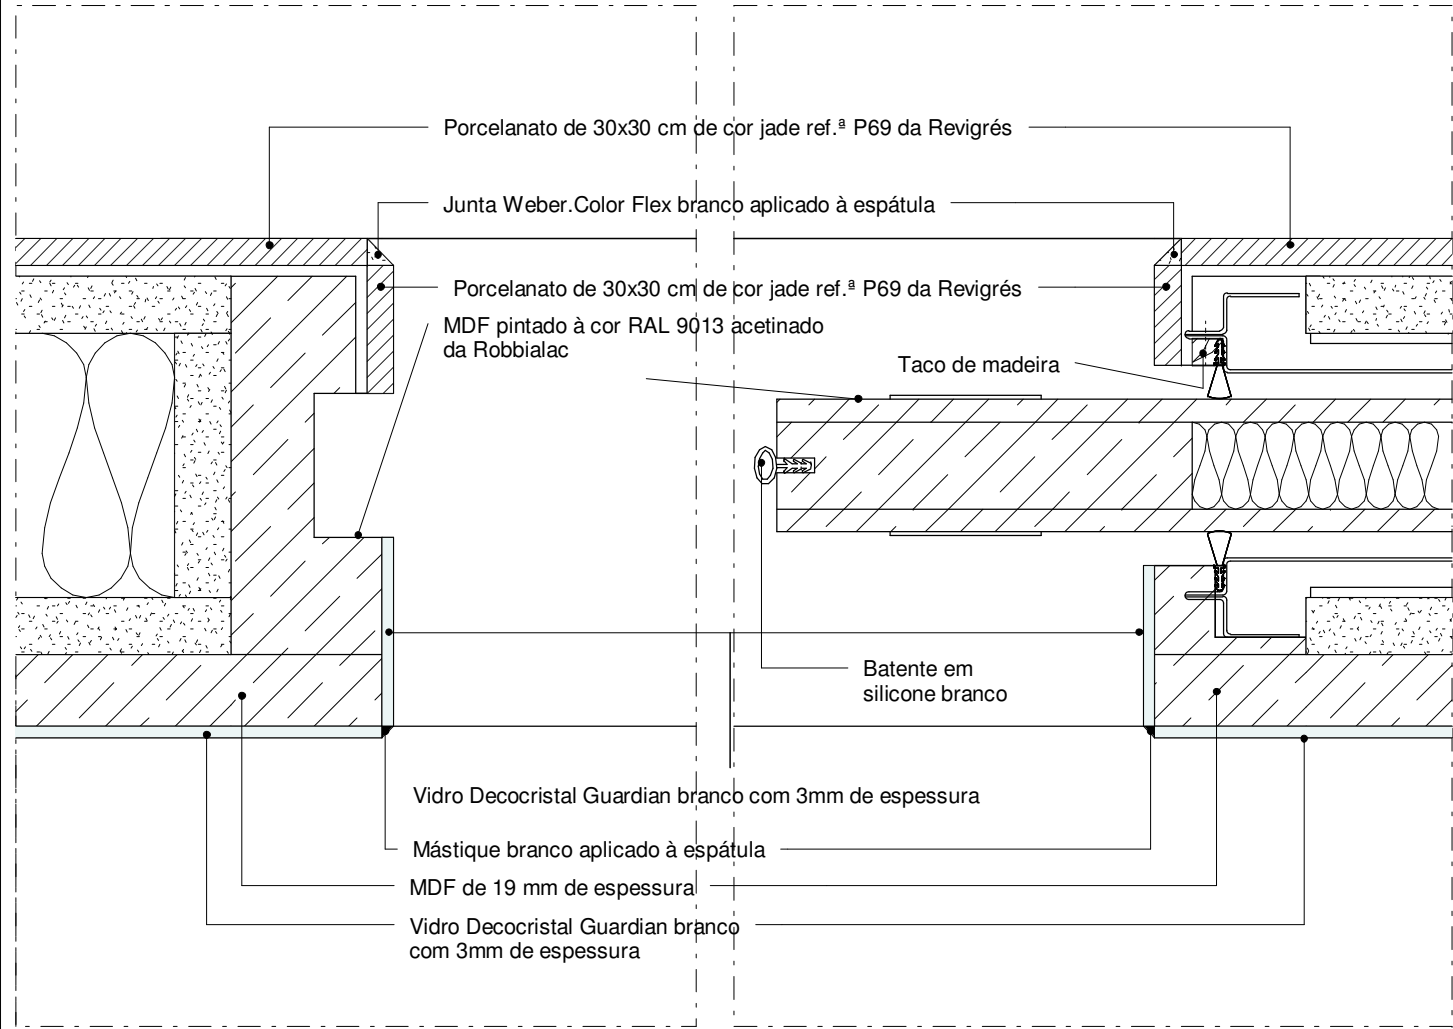


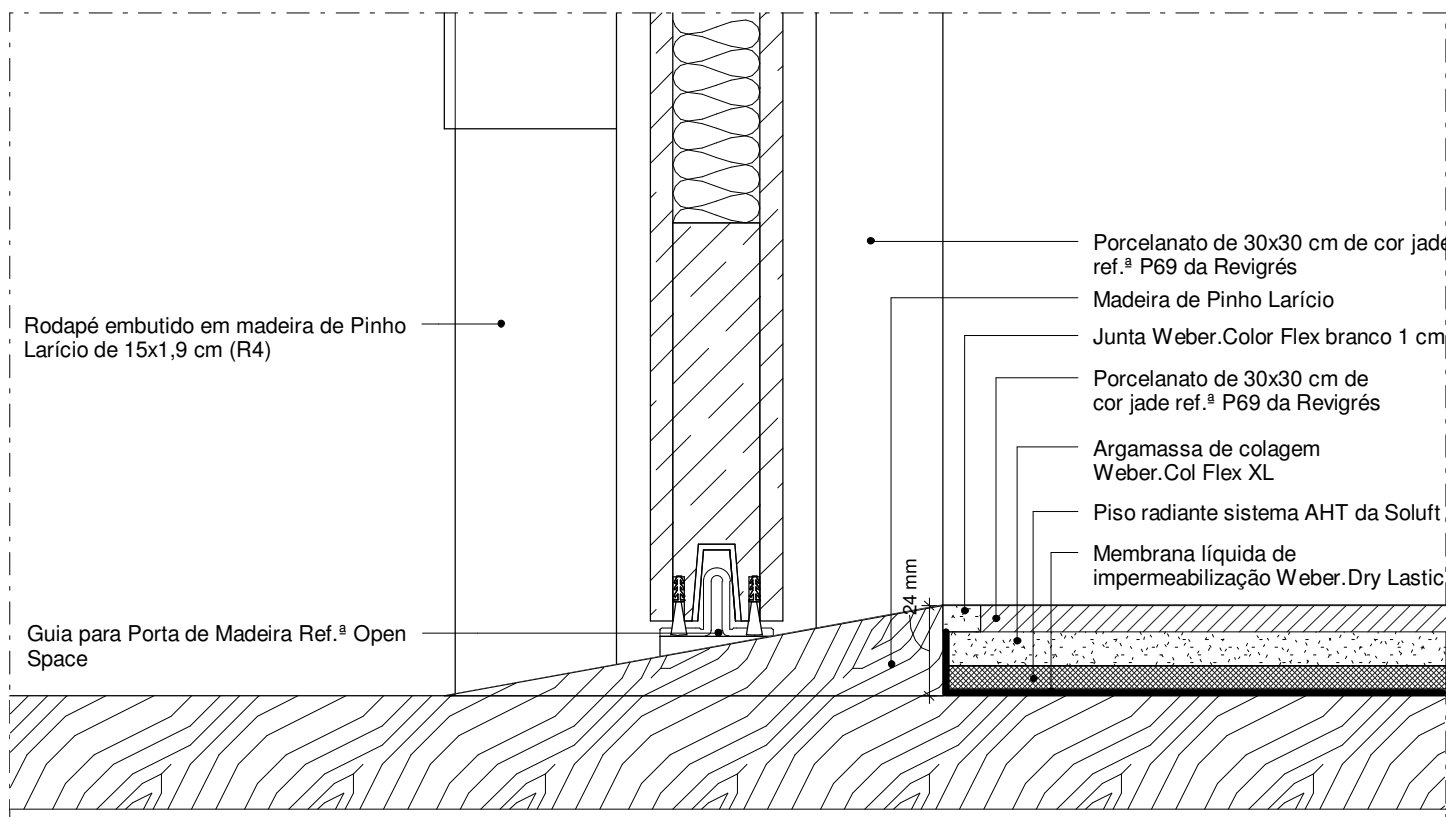



Corte Horizontal - Porta de Correr Vi 2.06 e Vi 3.06
1:2

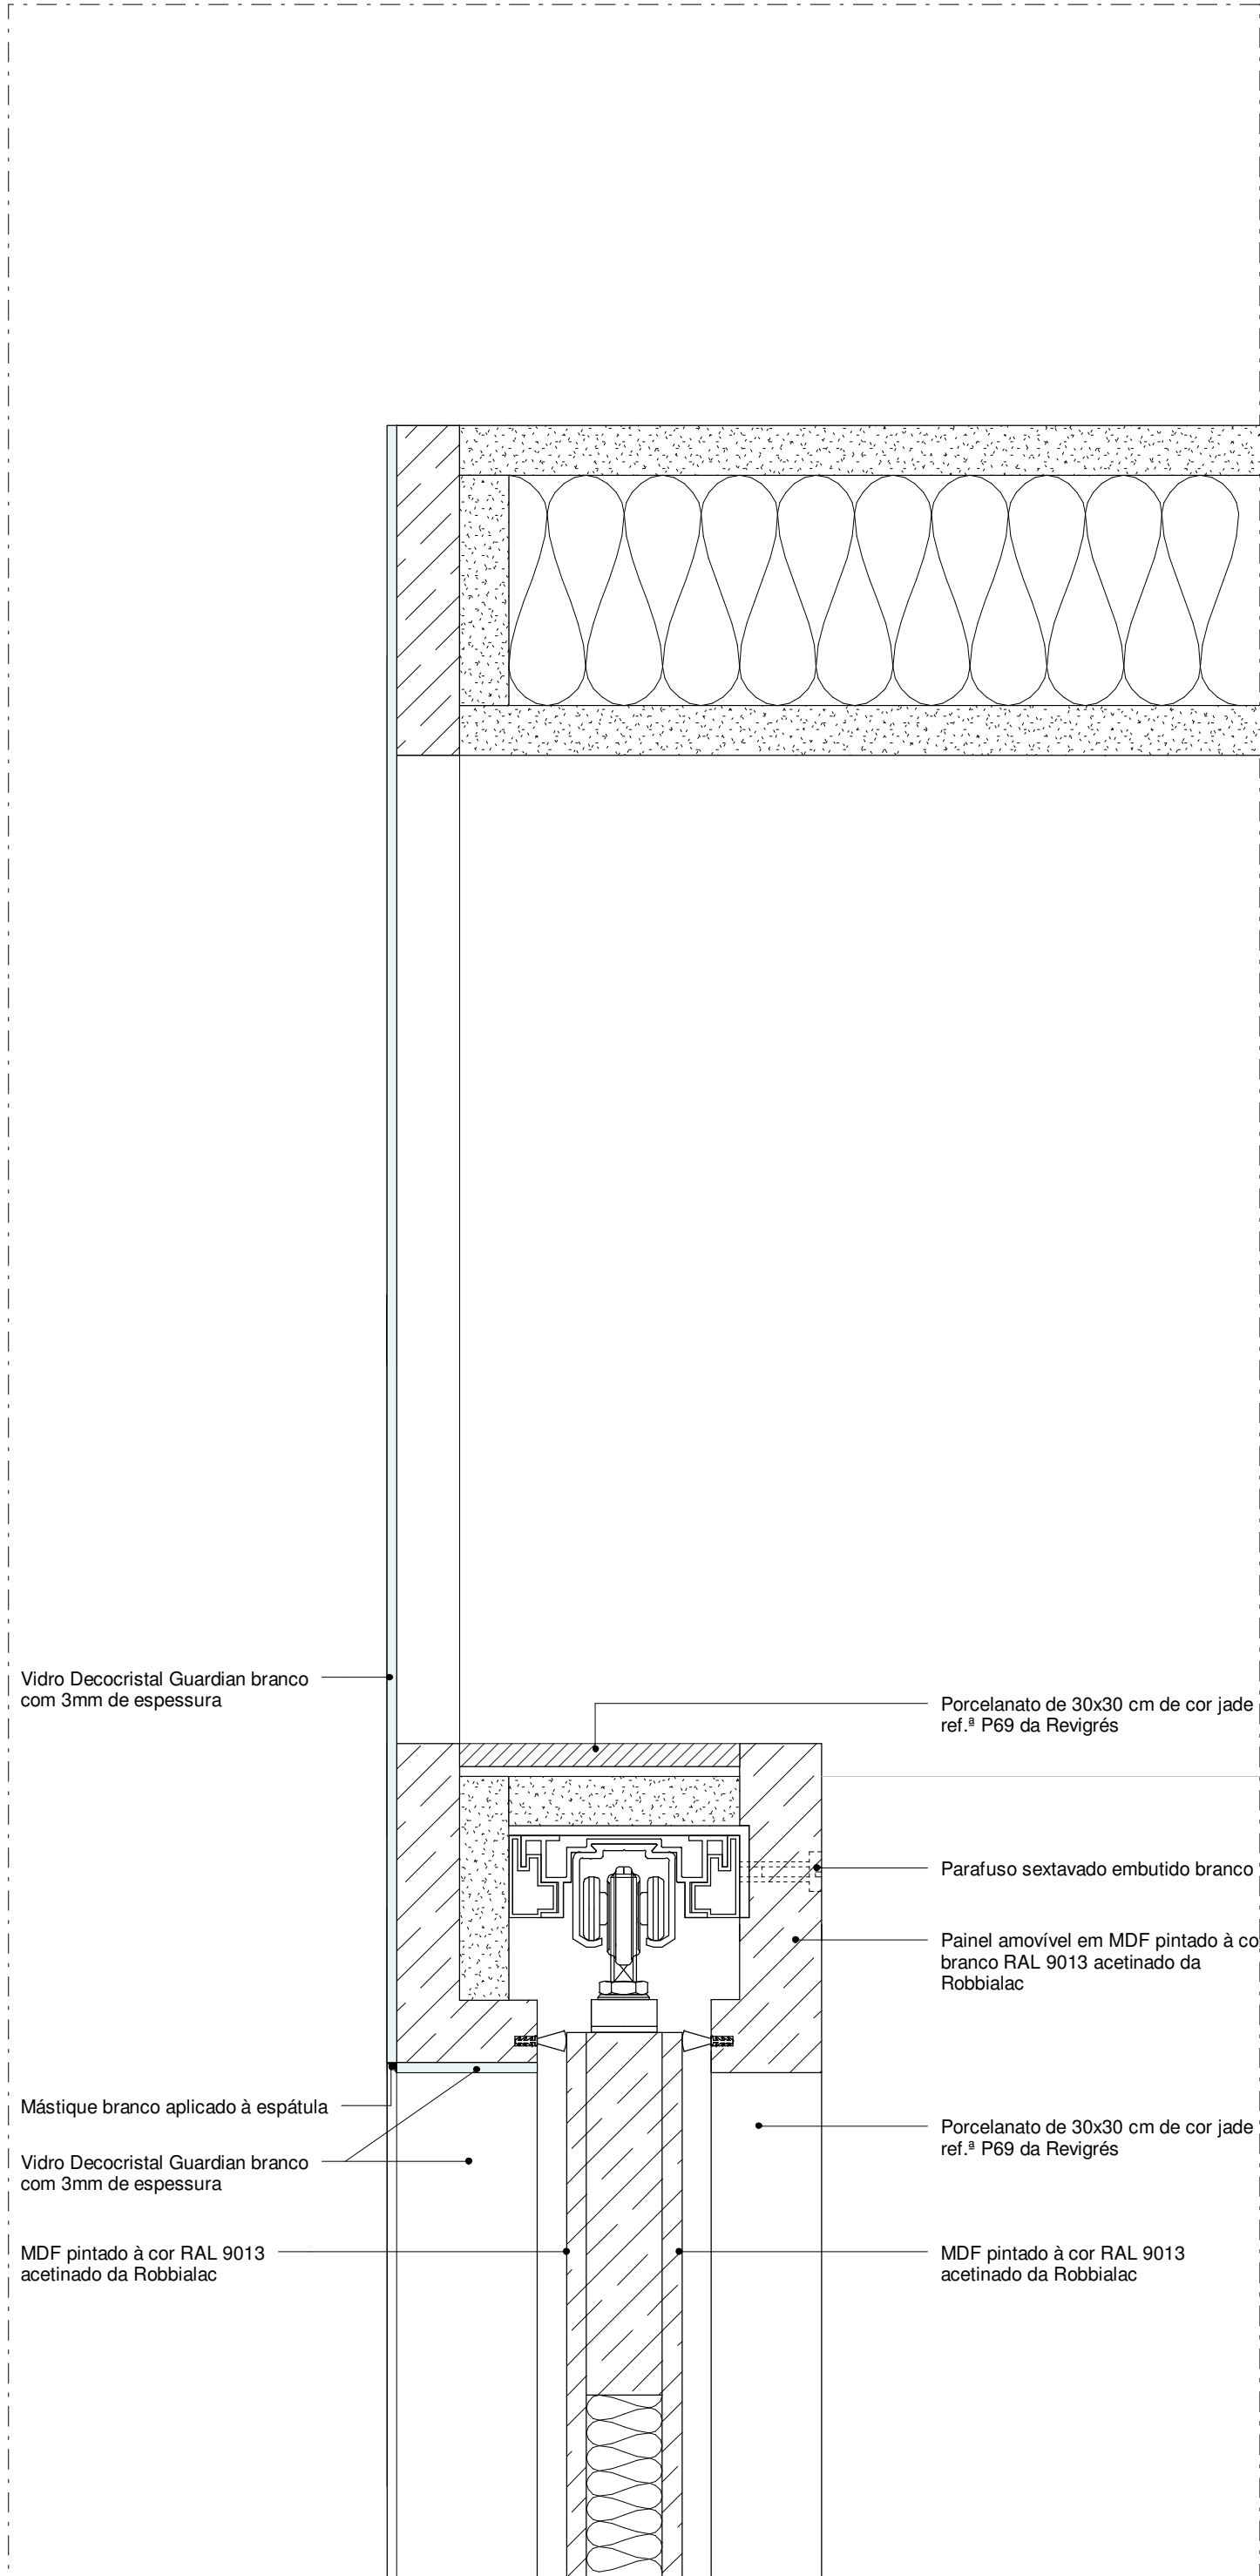

Corte Horizontal - Porta de Correr Vi 2.01 e Vi 2.07
1:2

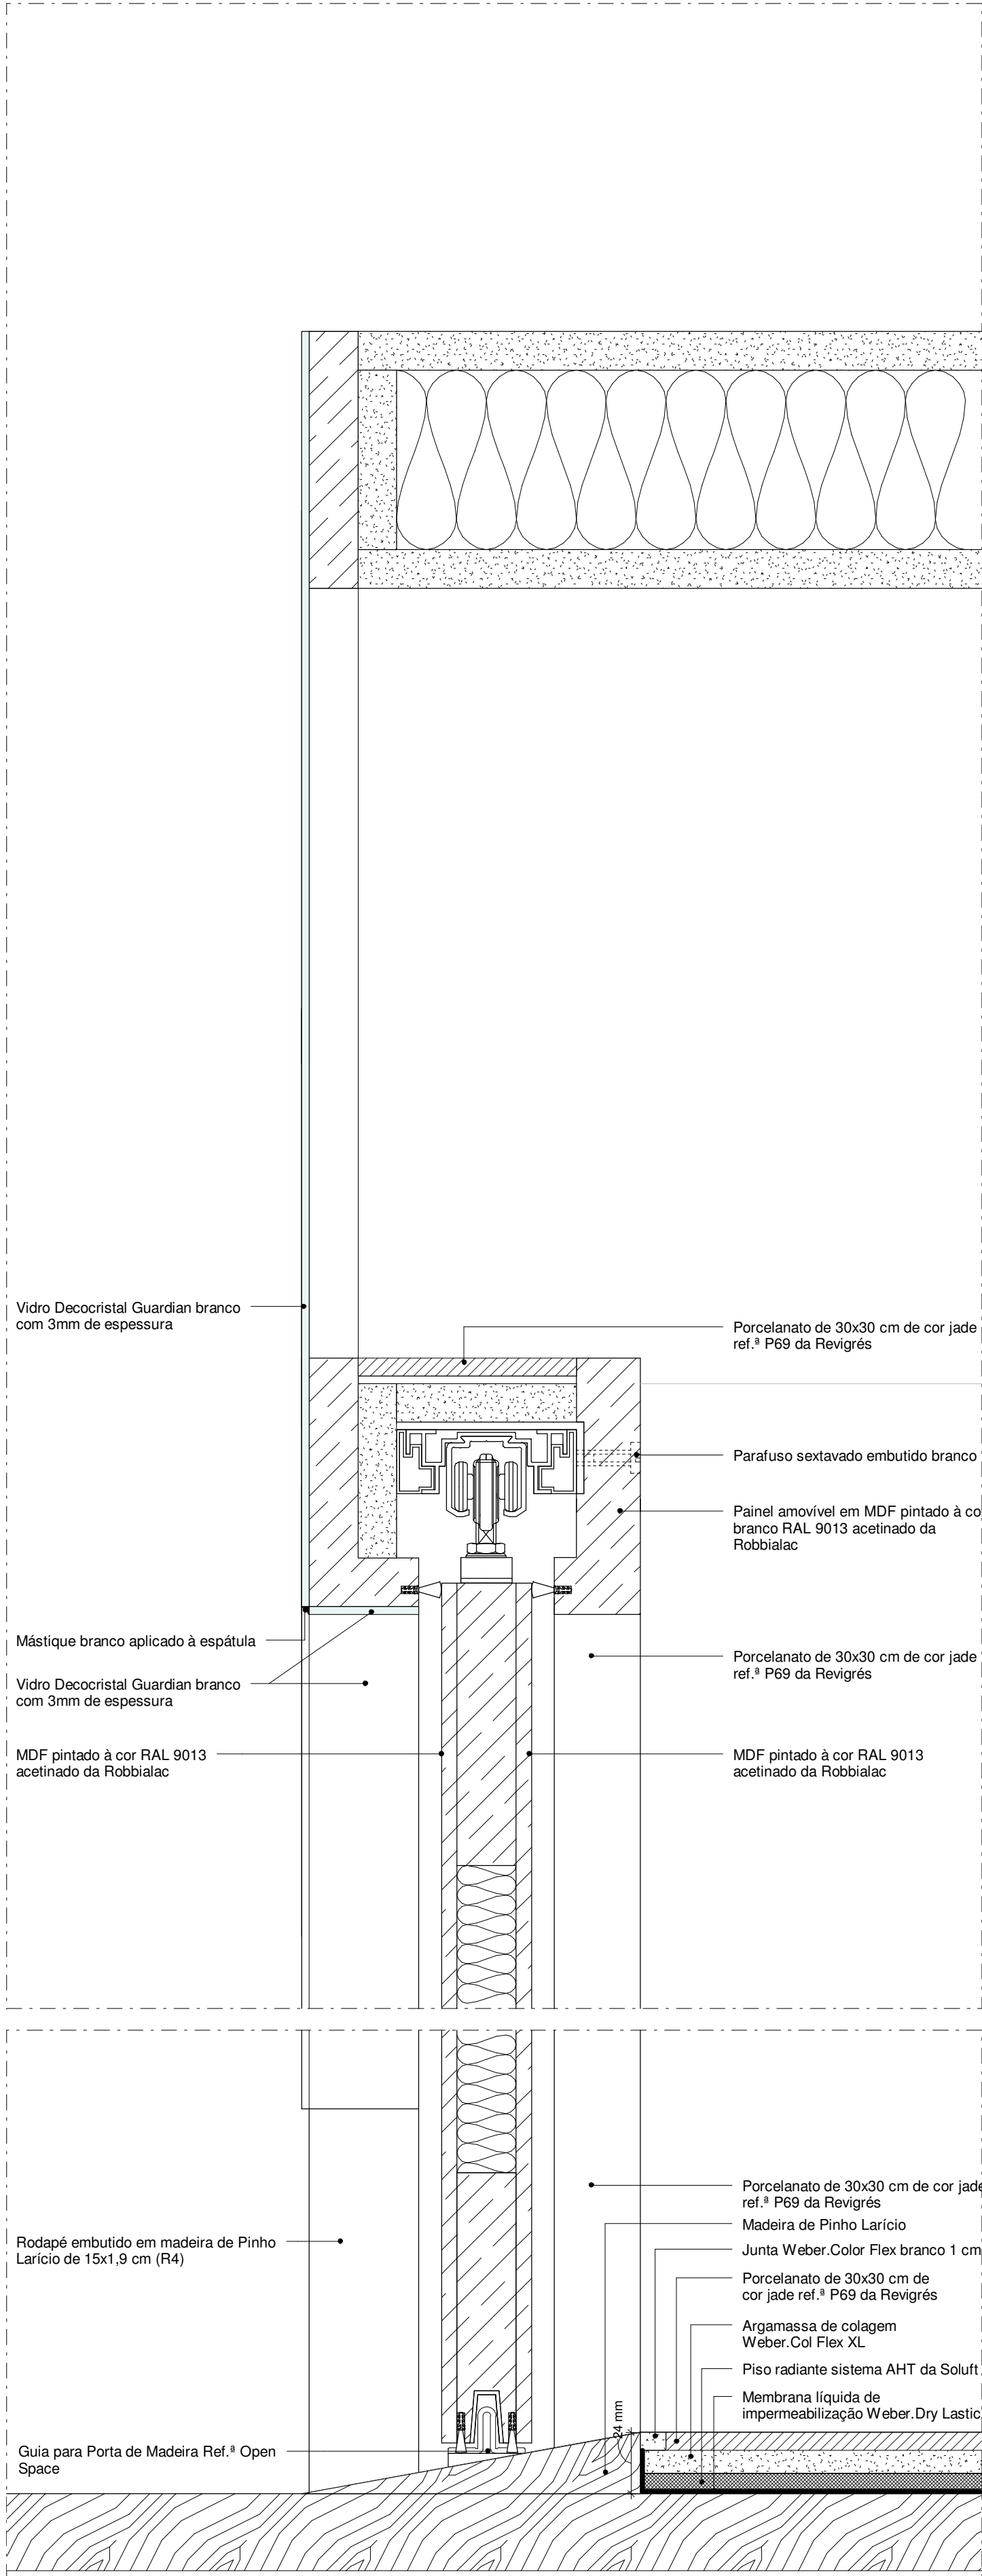

Corte Vertical - Porta de Correr Vi 2.01 e Vi 2.07
1:2

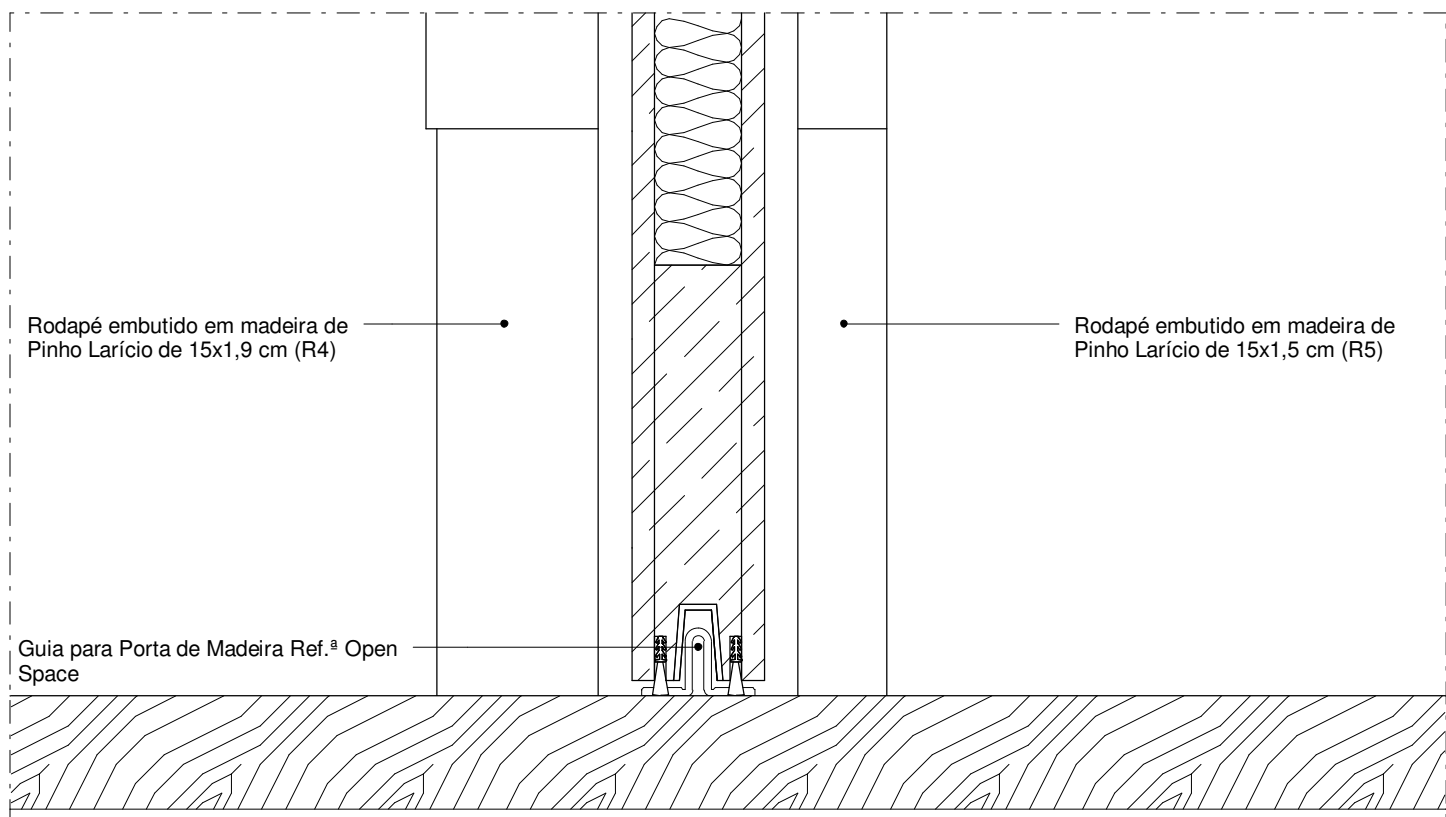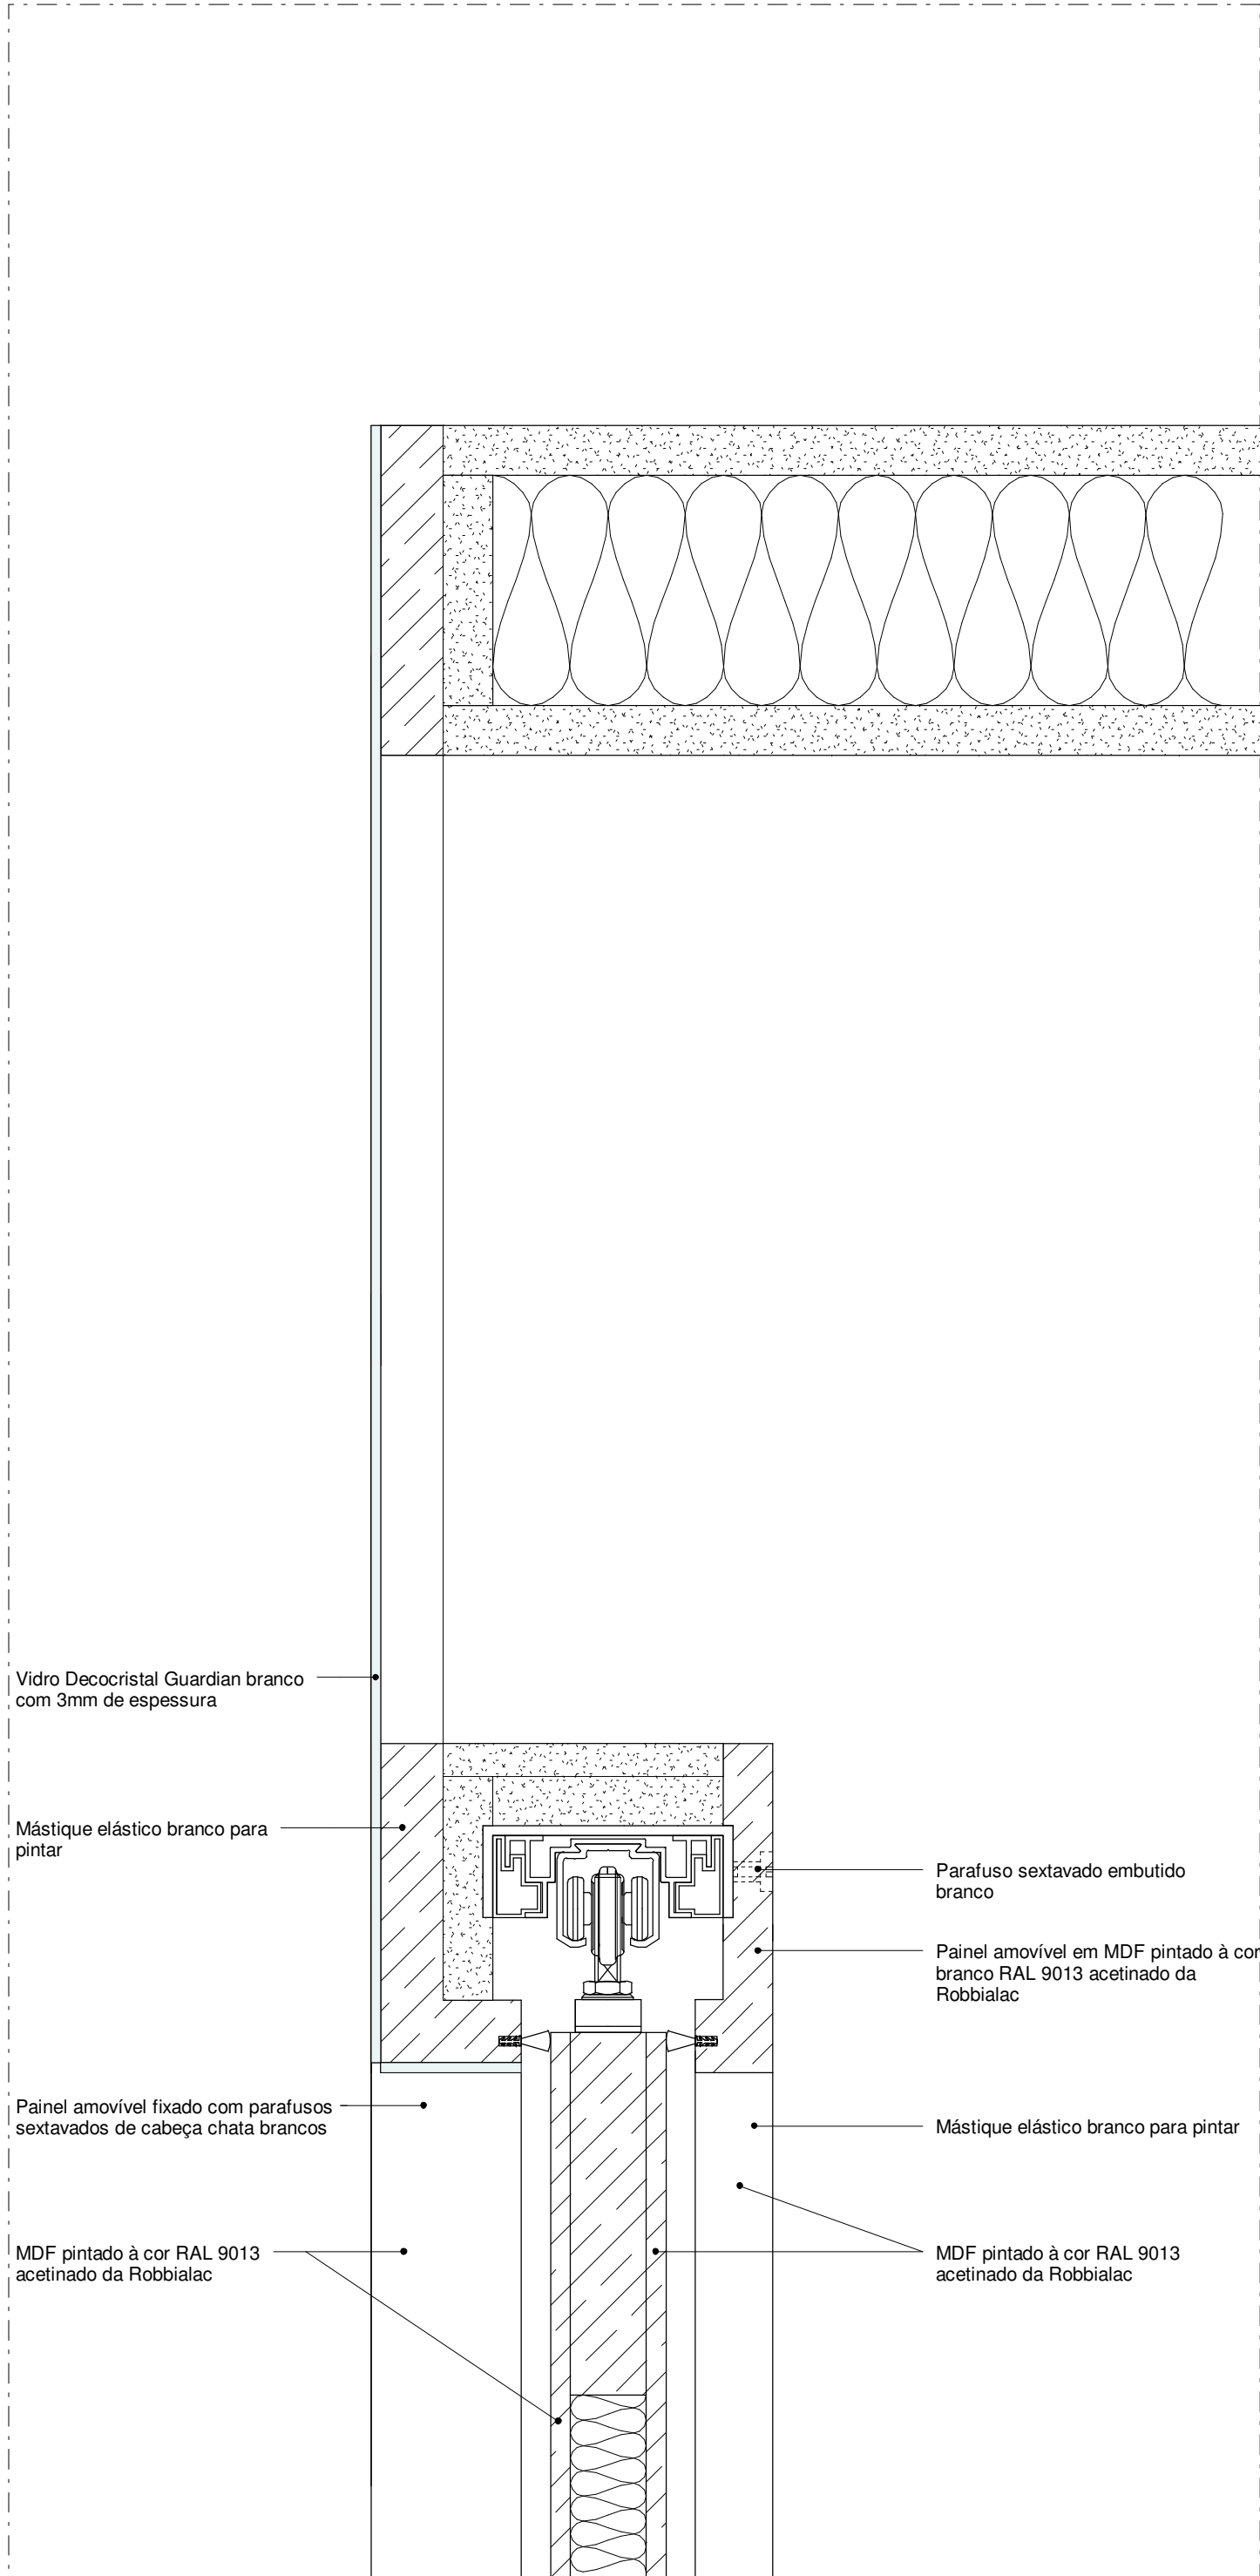

Corte Vertical - Porta de Correr Vi 2.06 e Vi 3.06
1:2

