




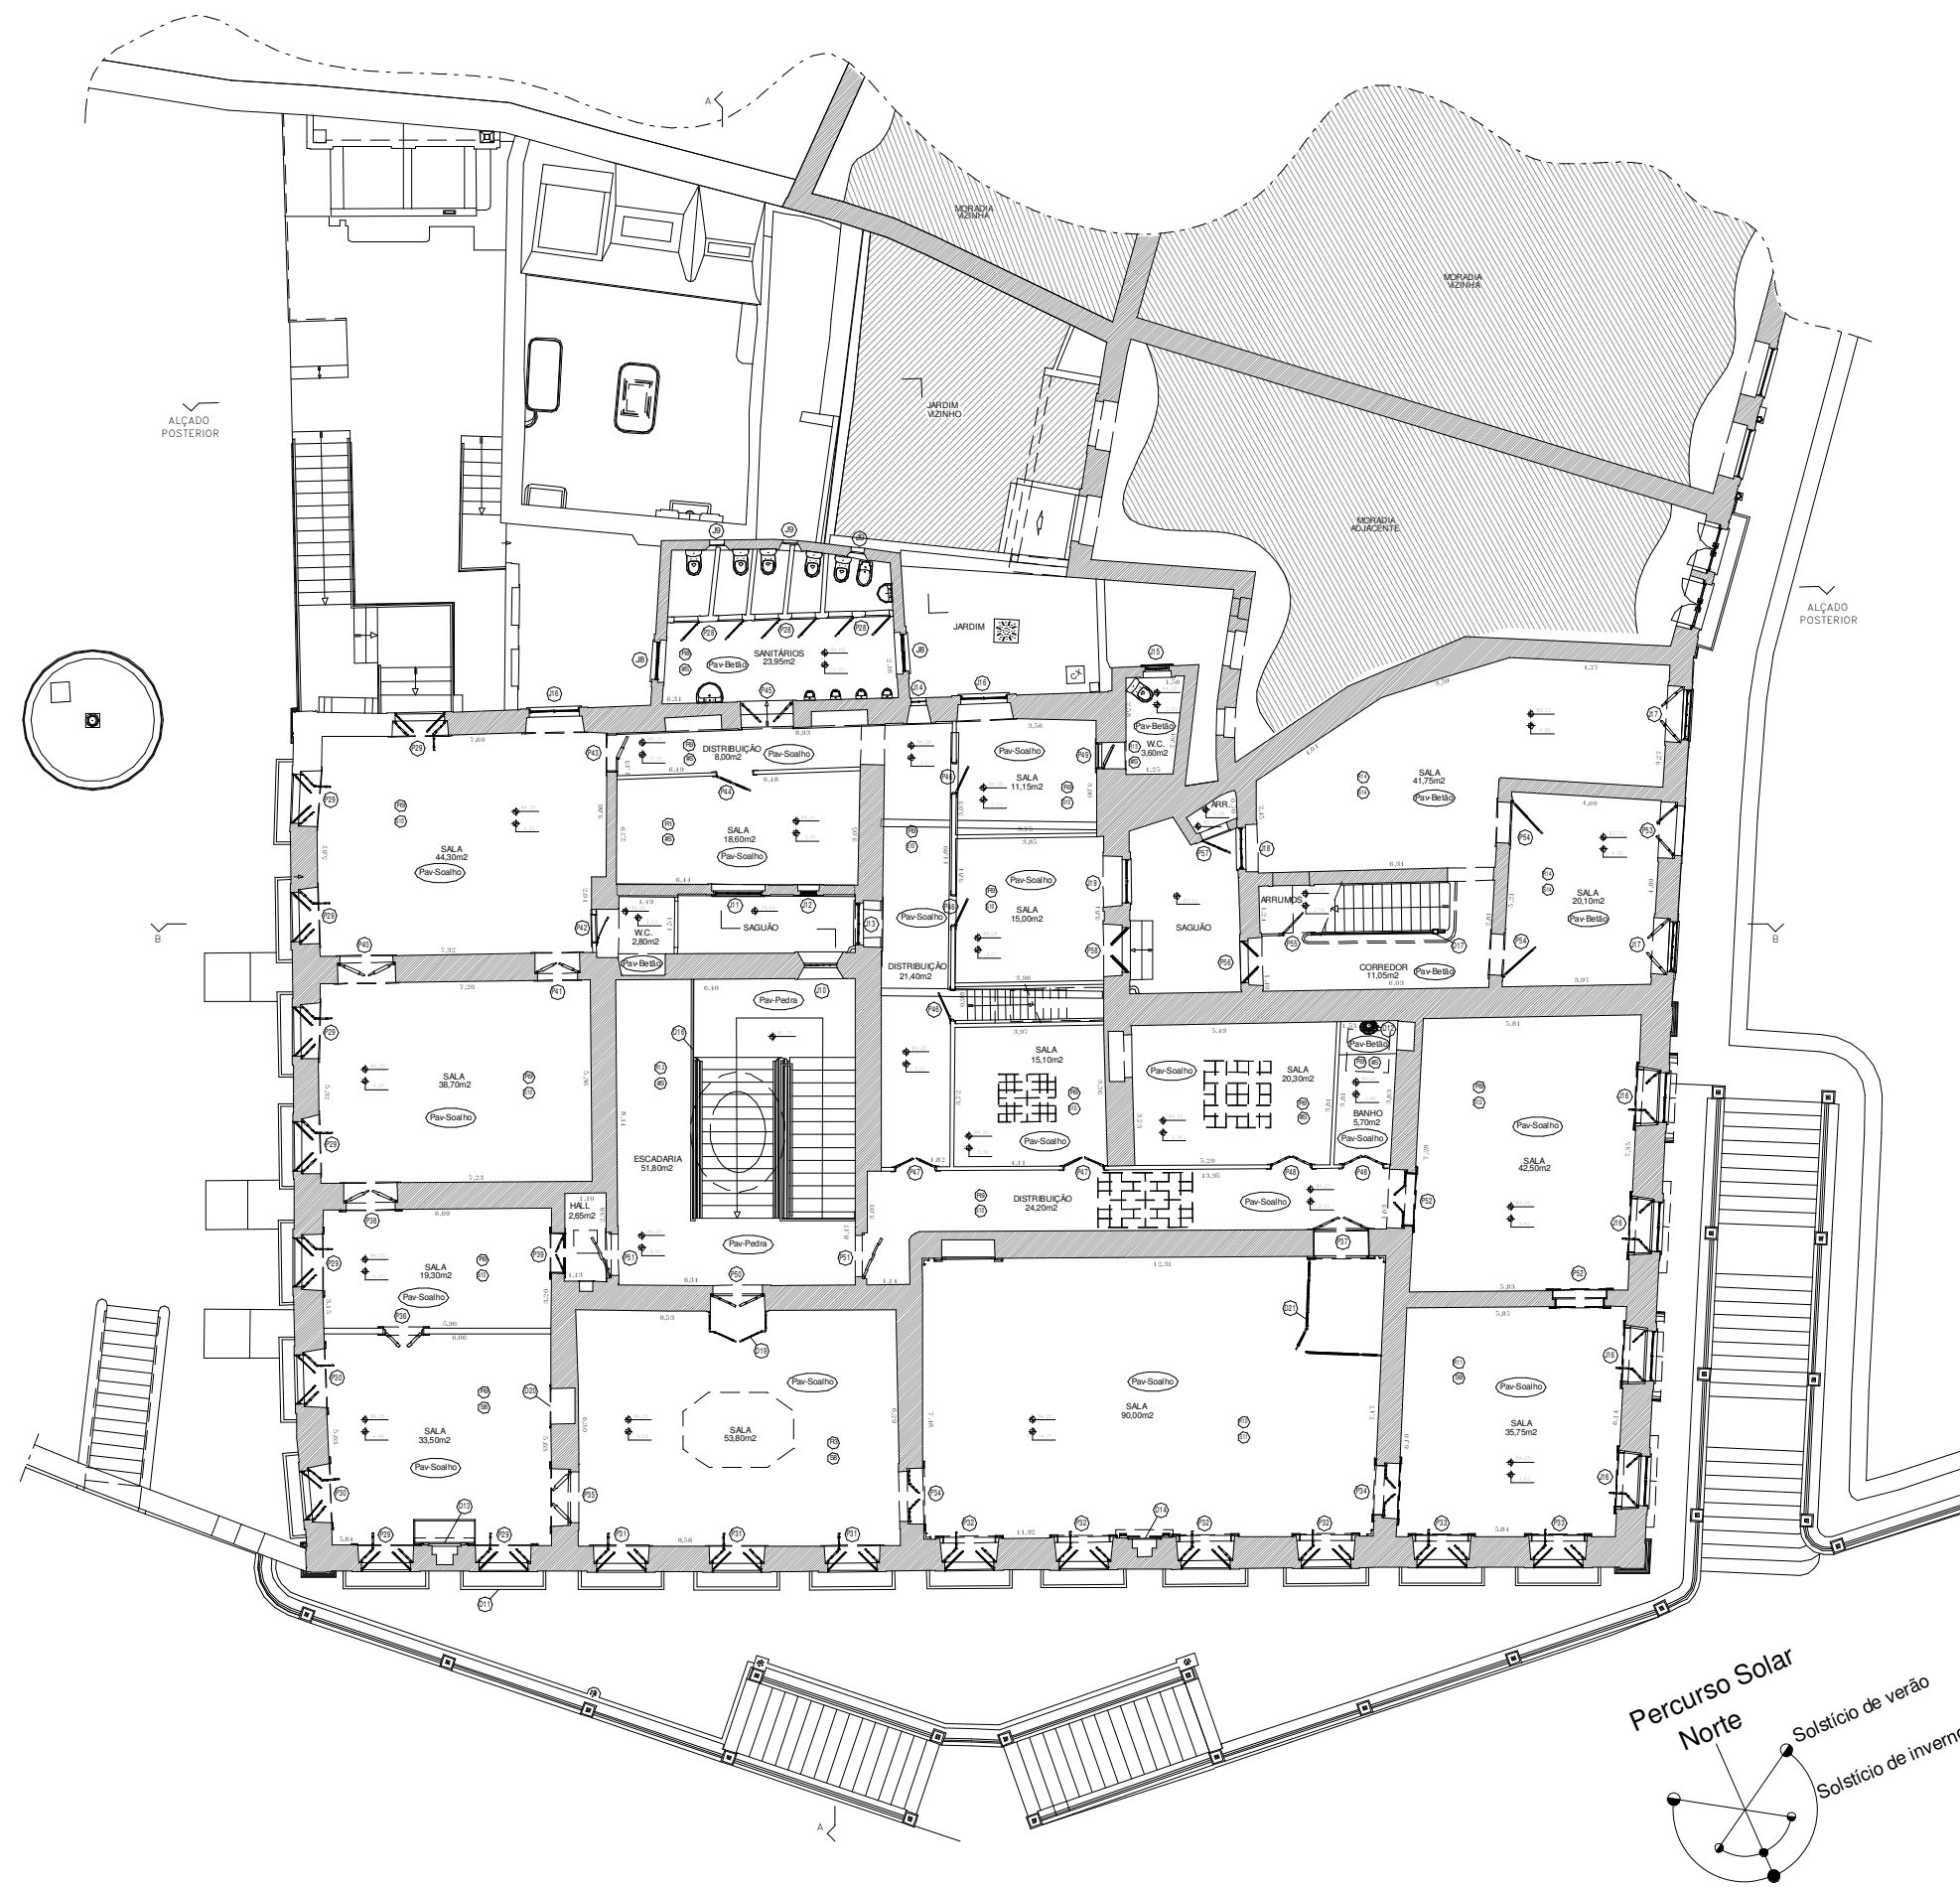


Planta do Piso 0
1 : 200

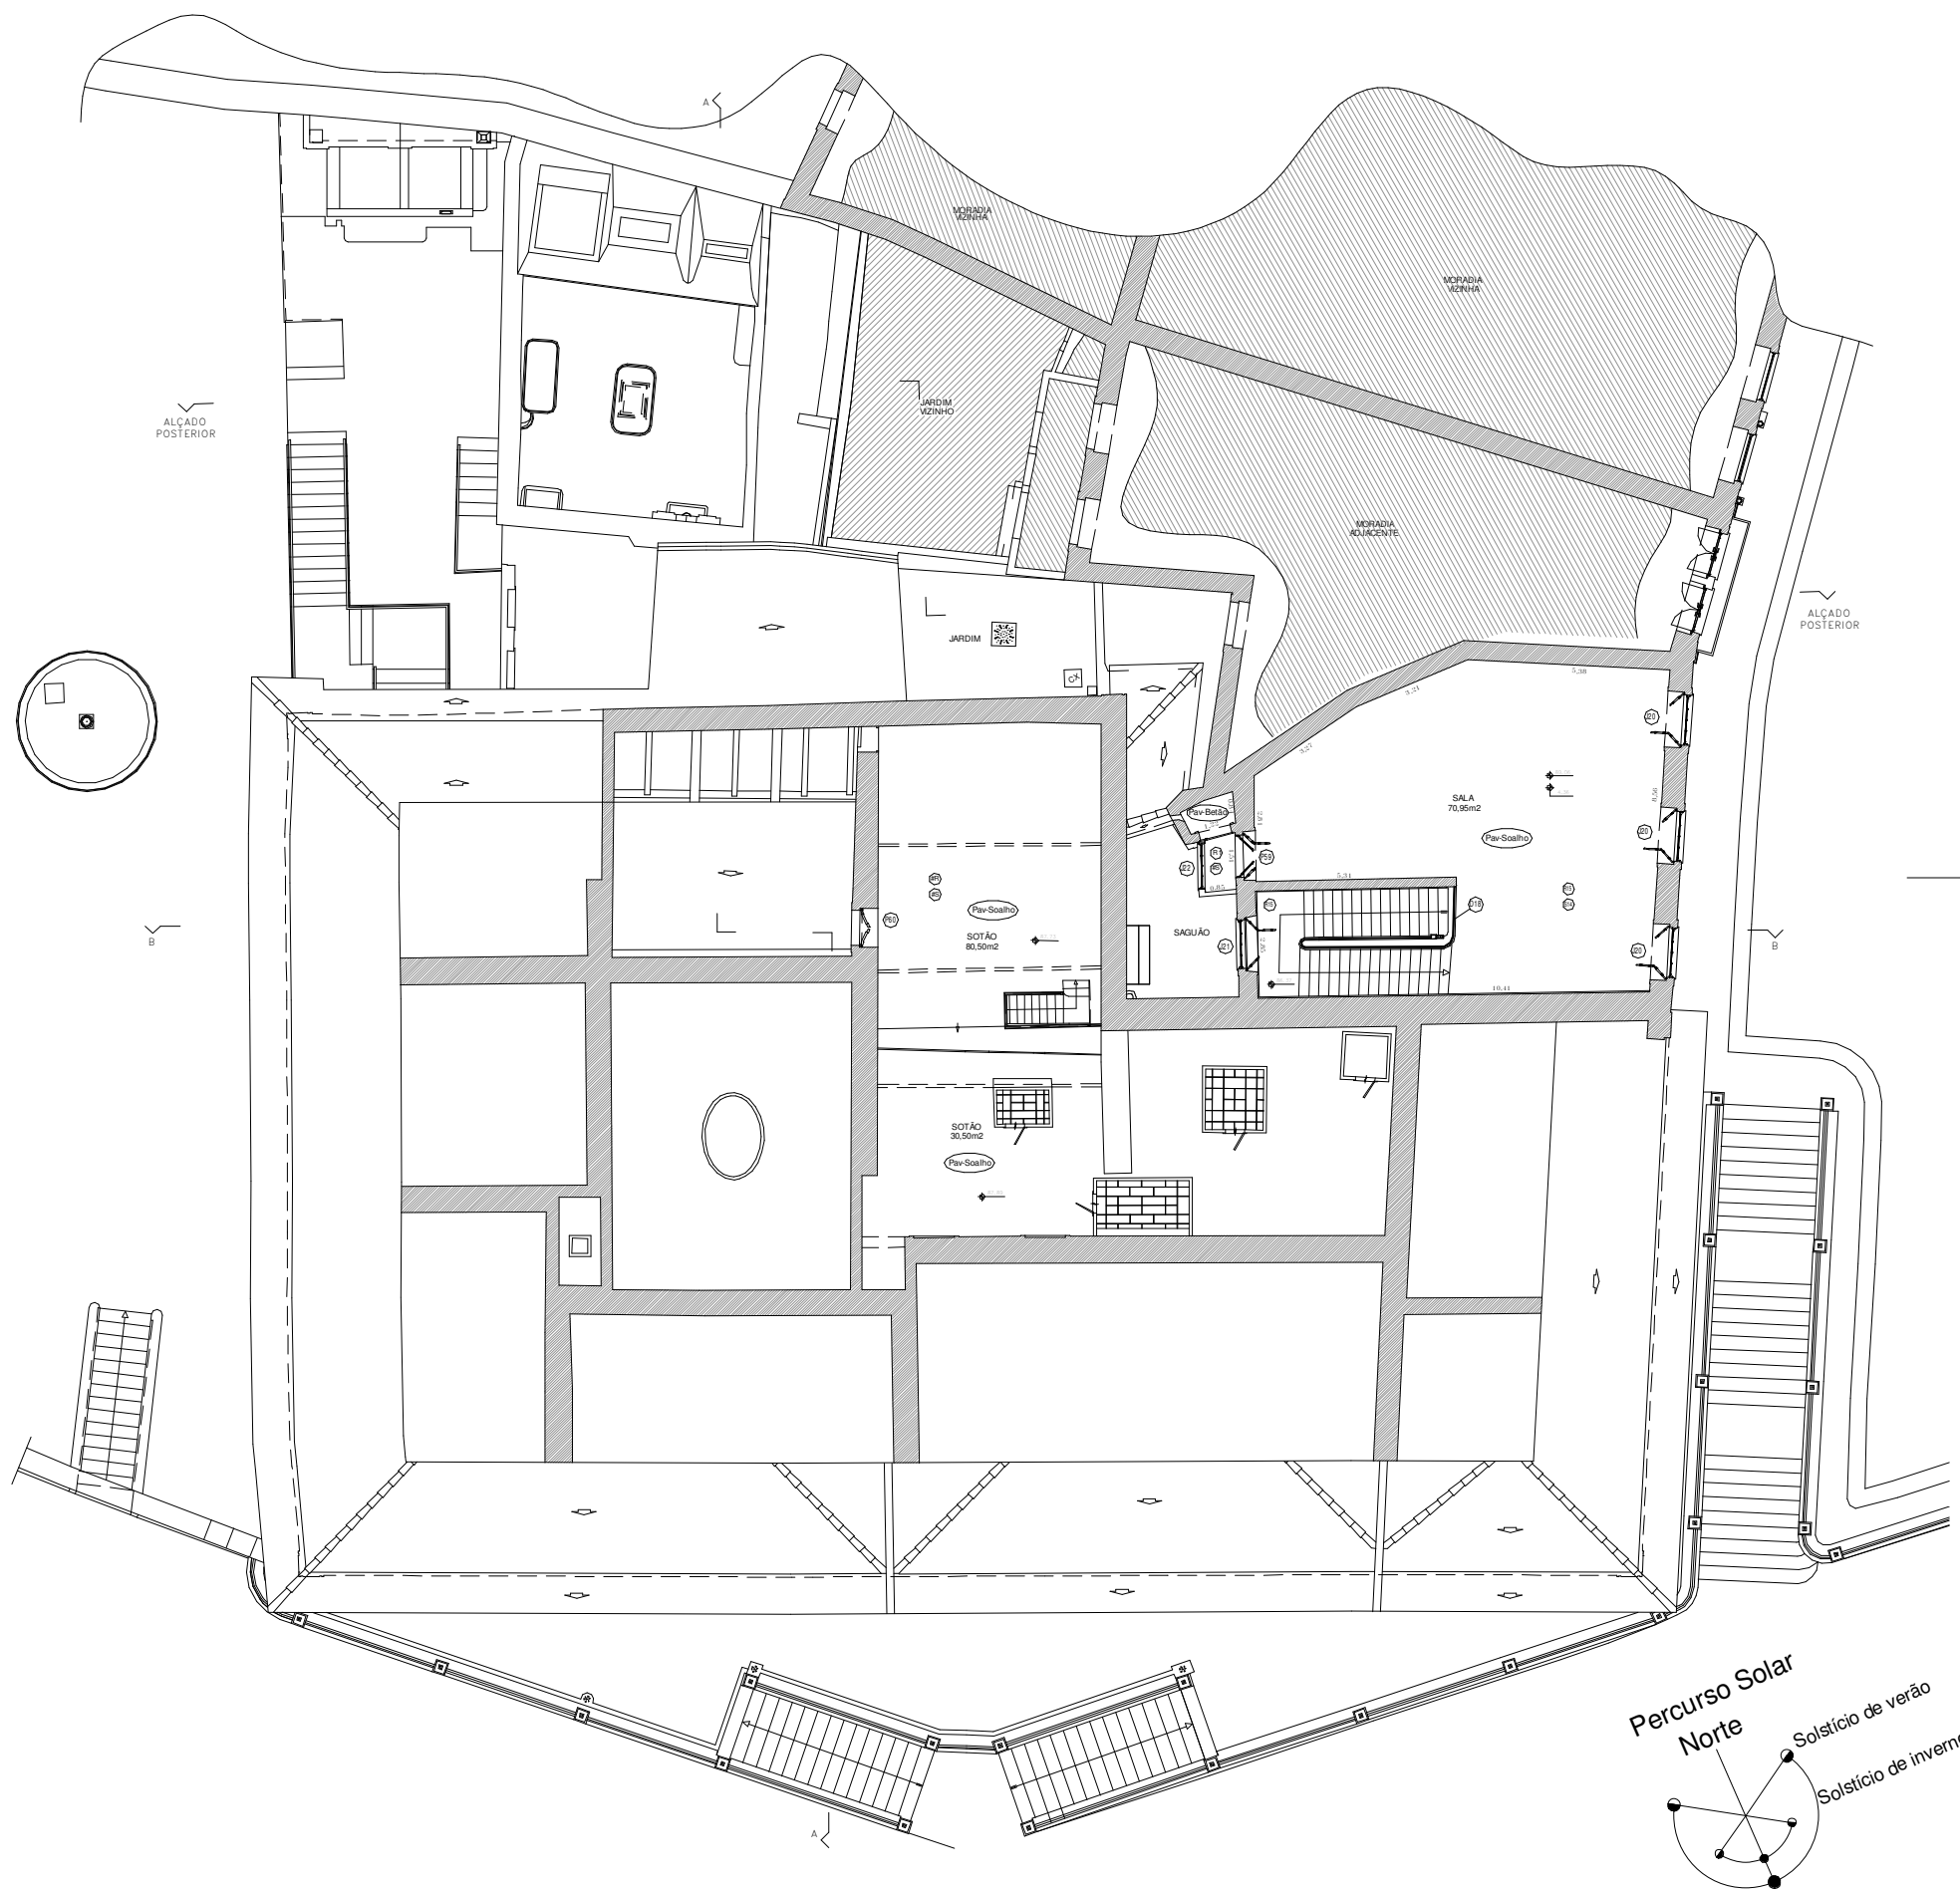


Planta do Piso 2
1 : 200

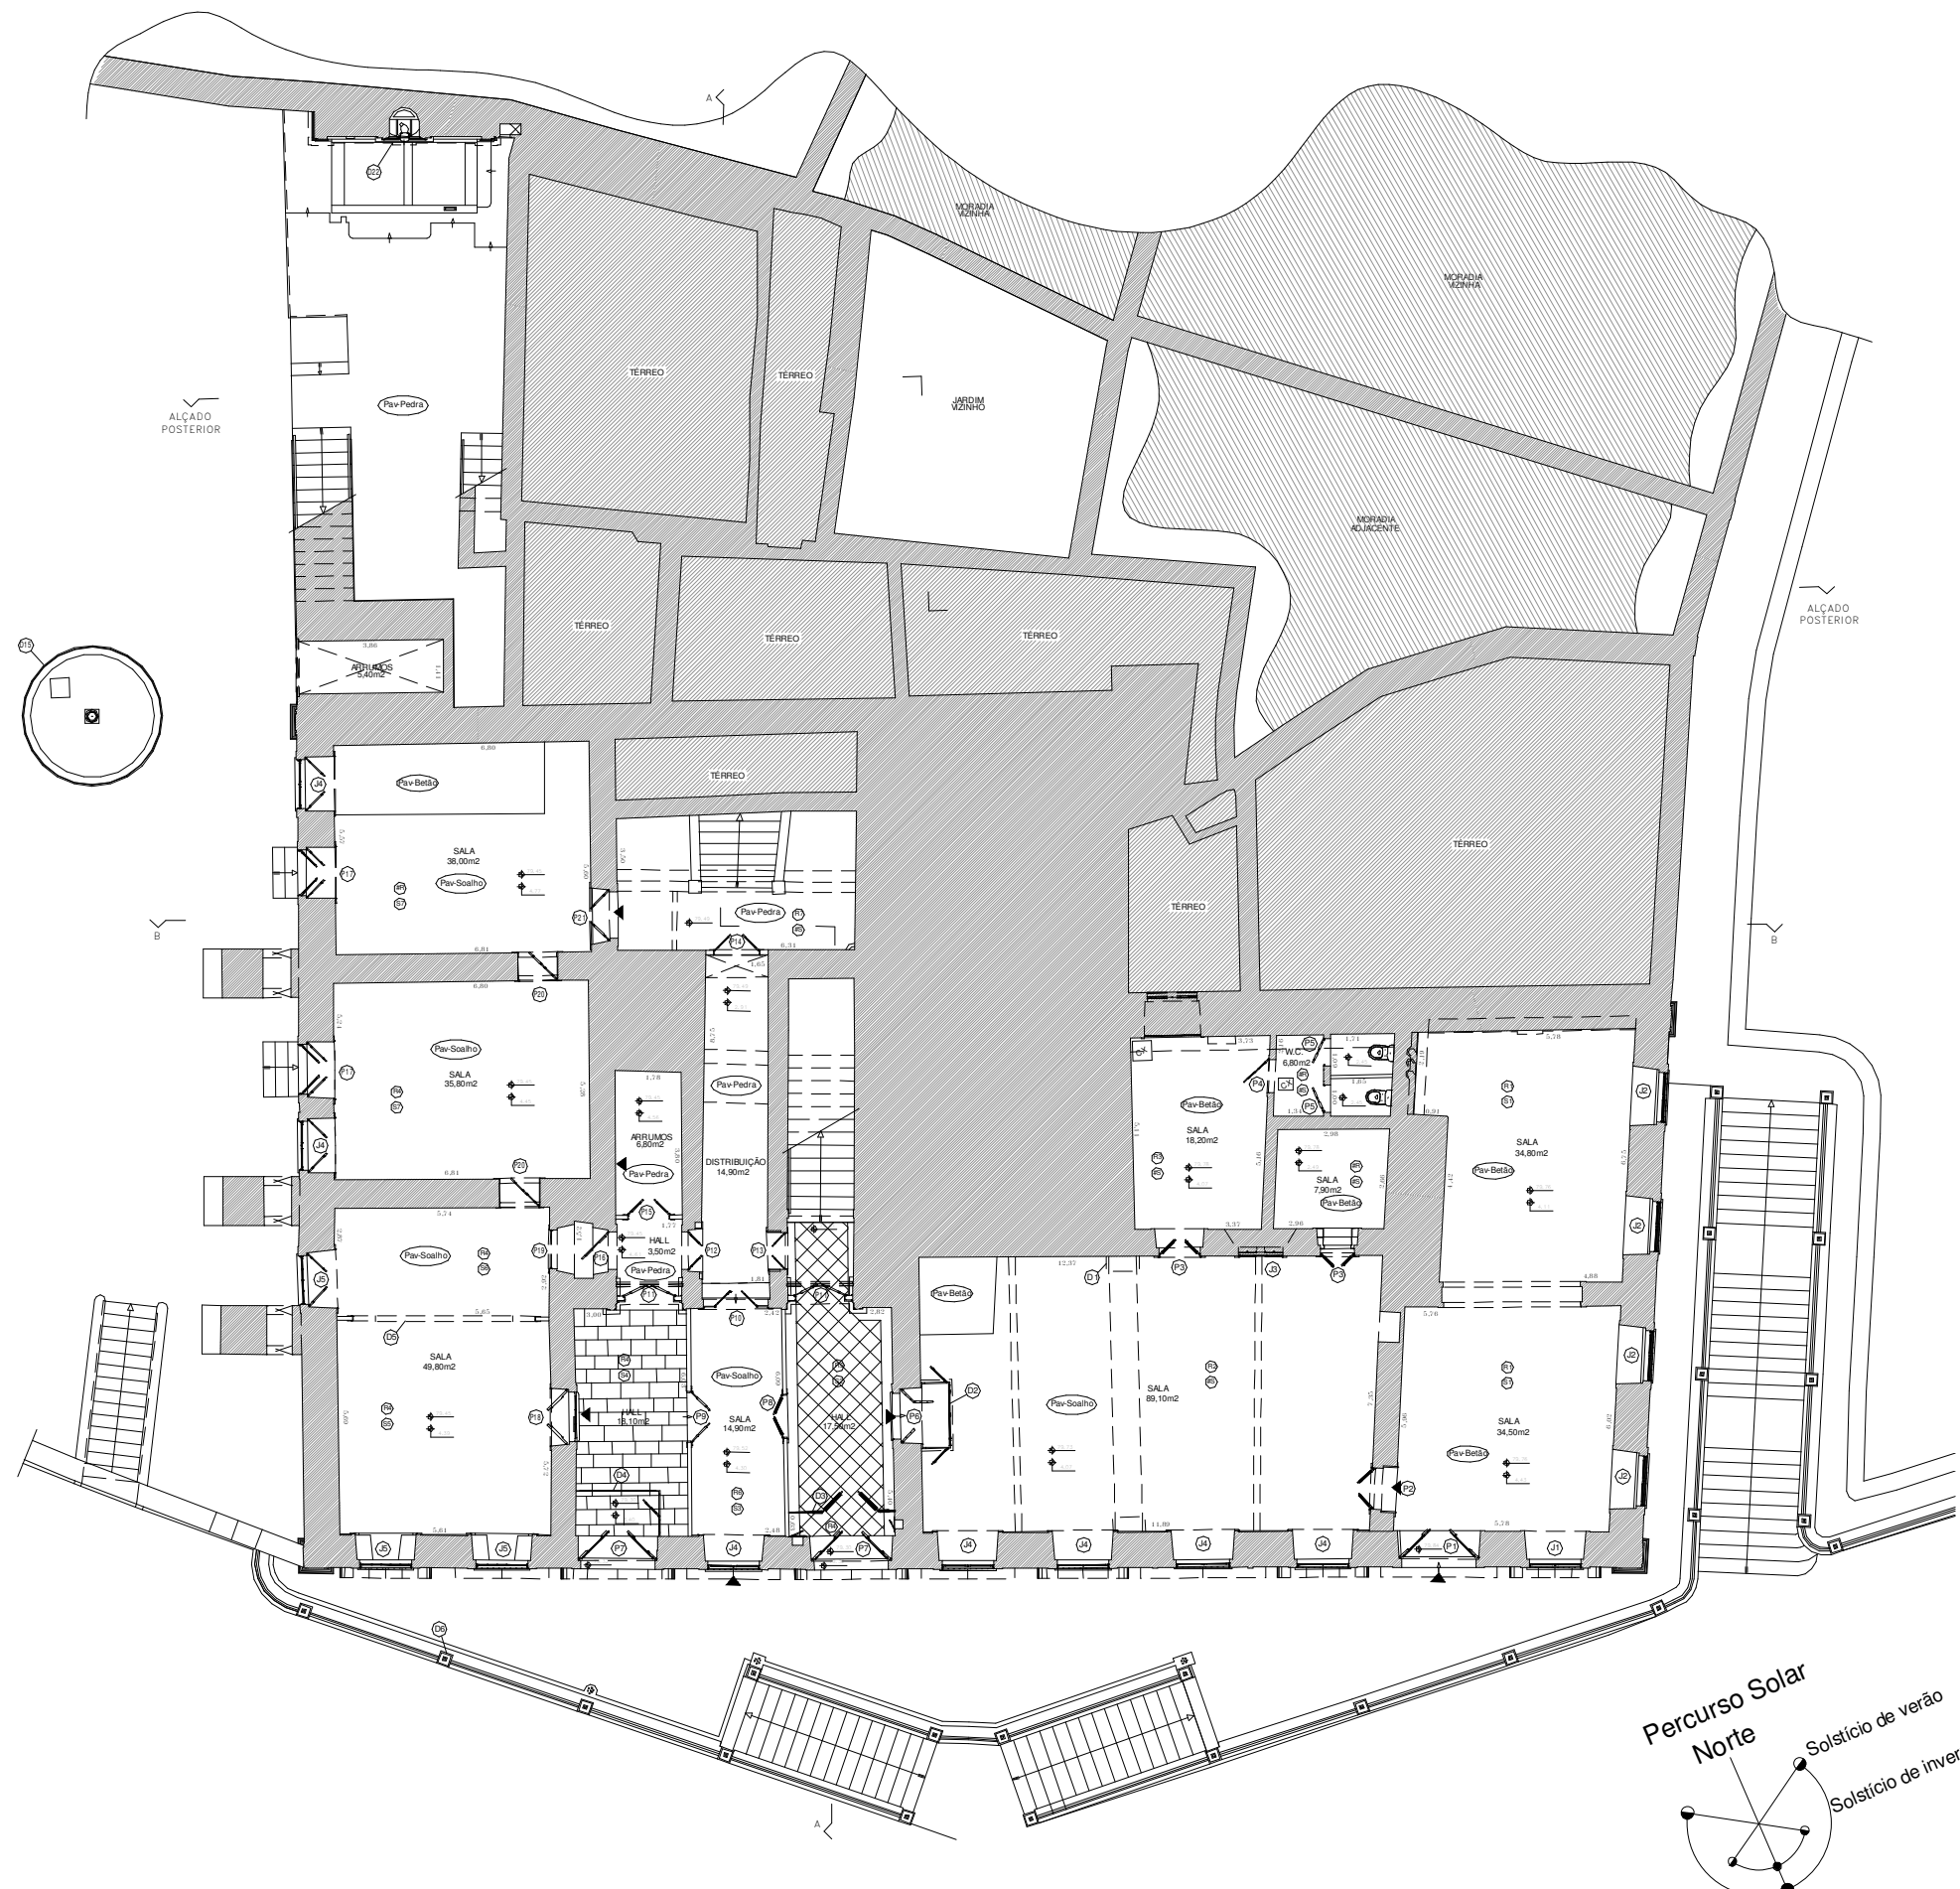

Planta do Piso 0
1 : 200

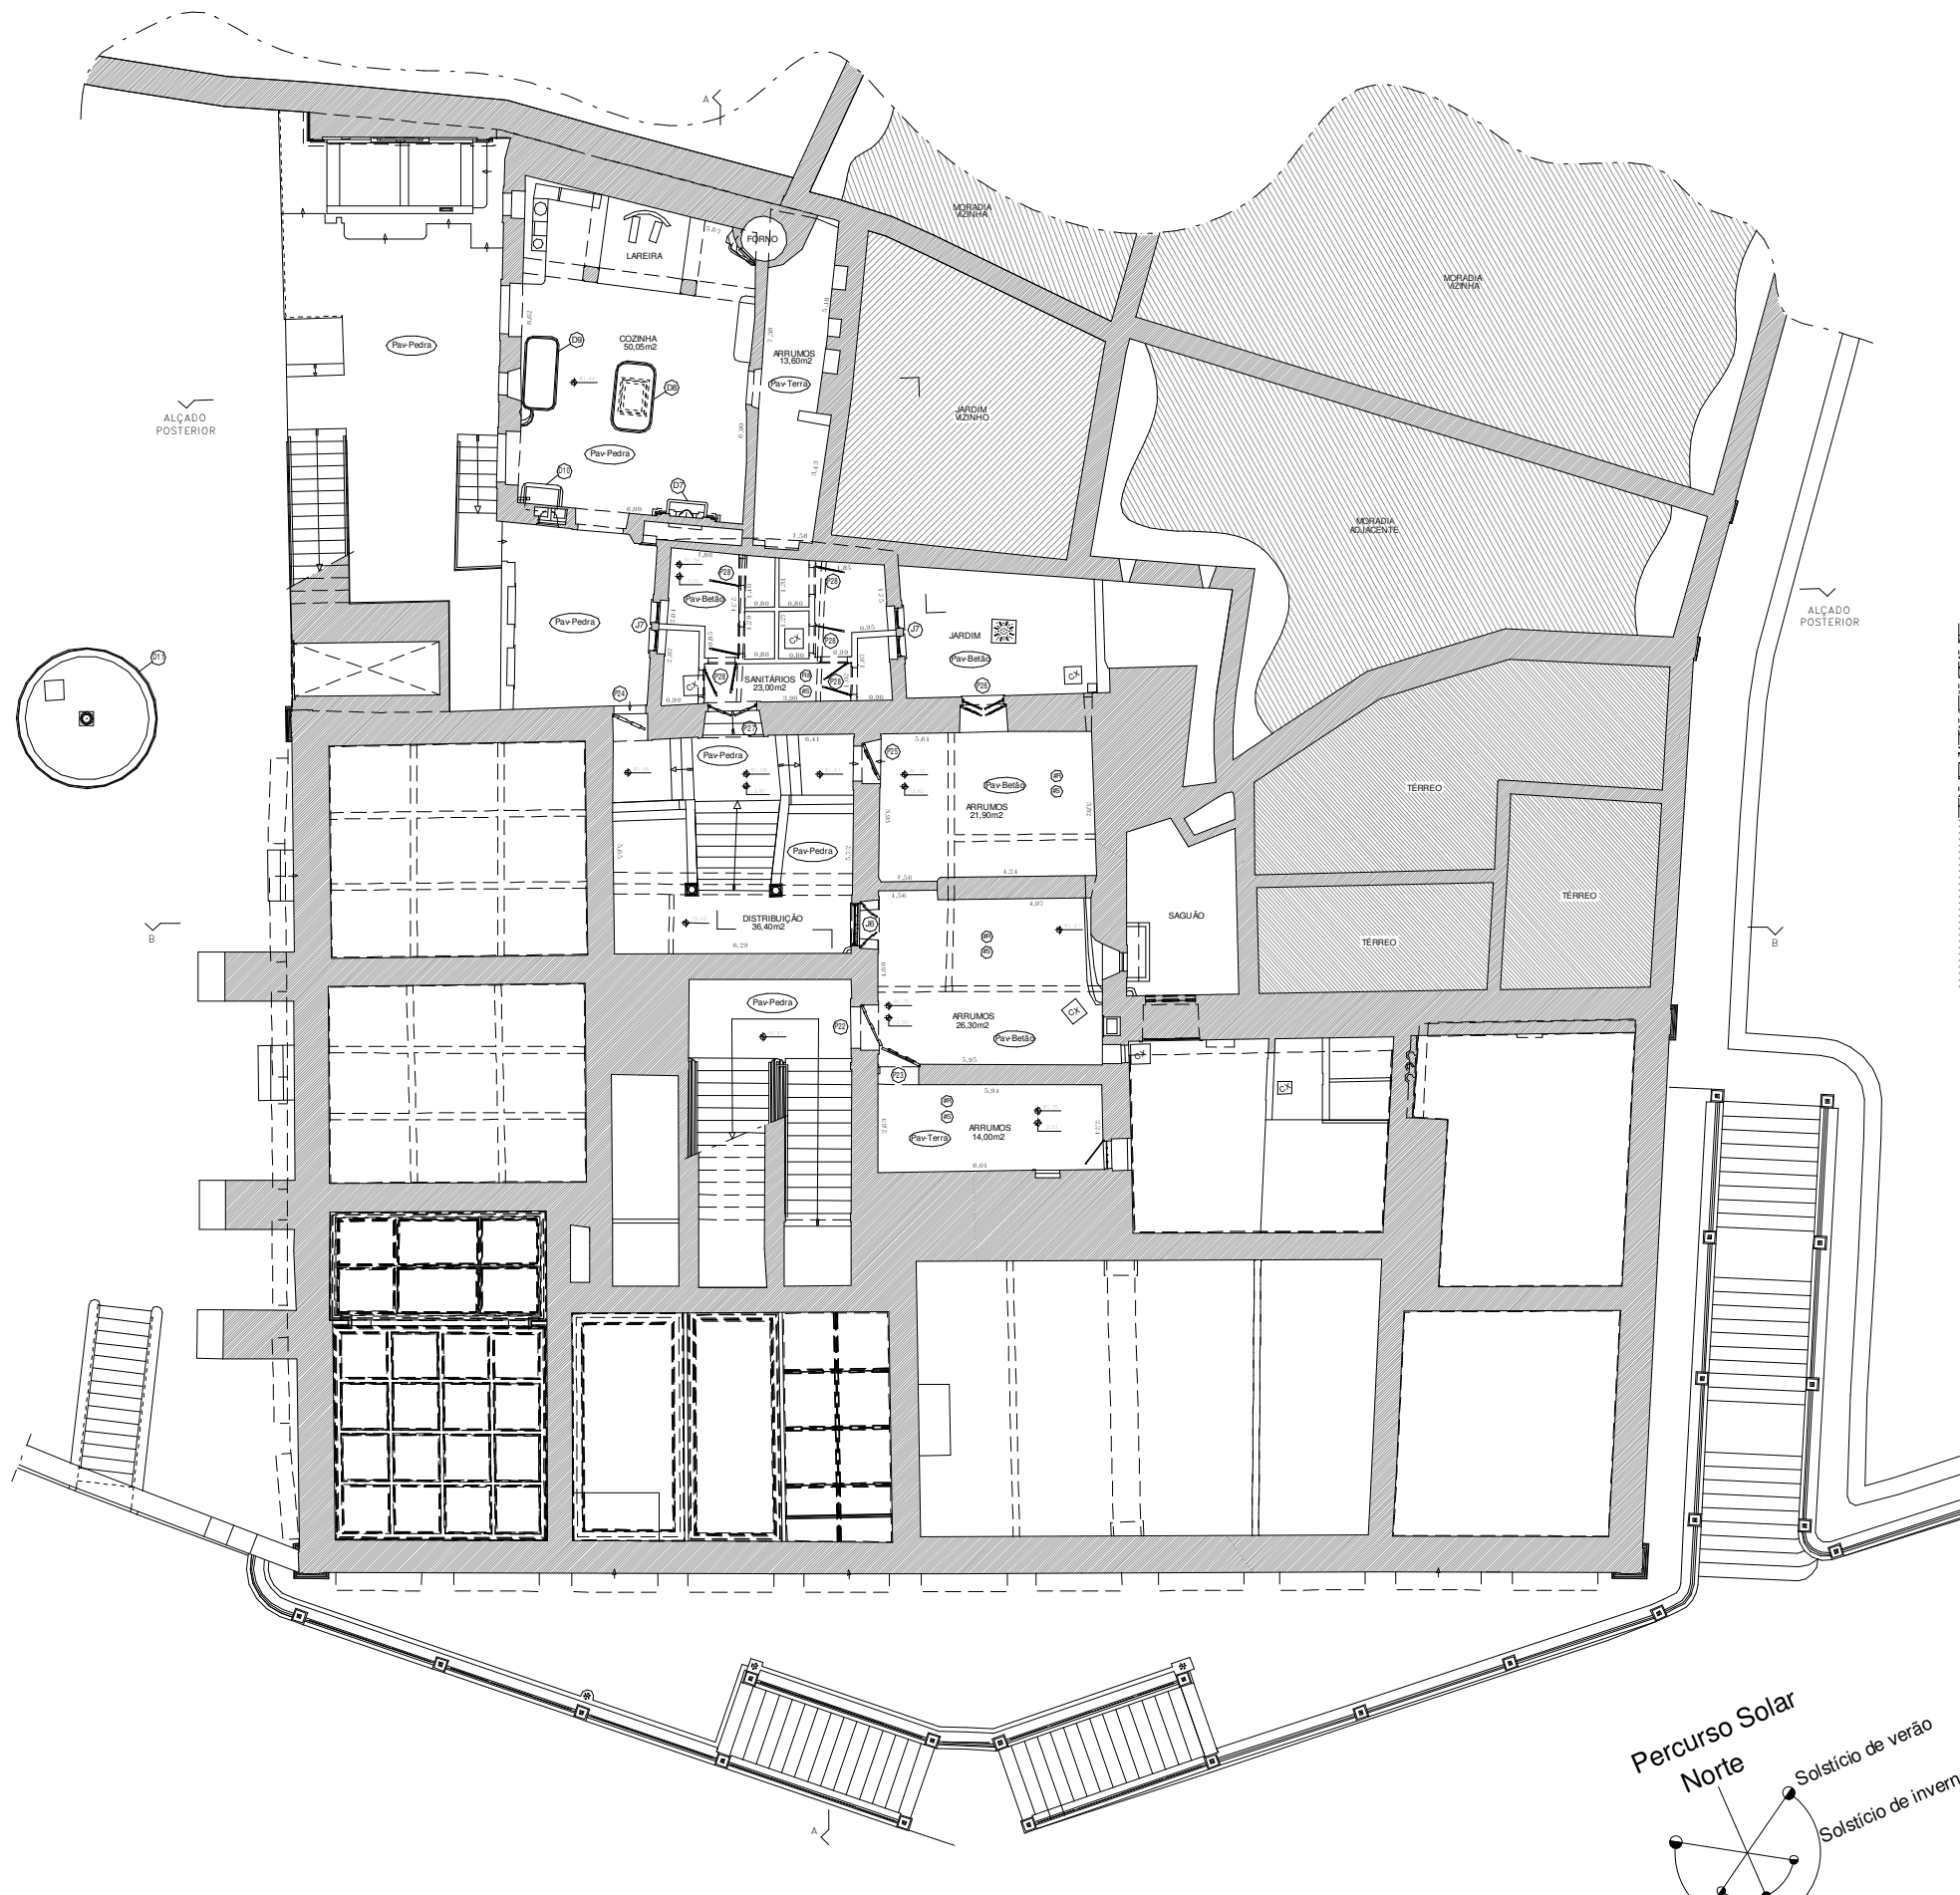

Planta do Piso Intermediário
1 : 200

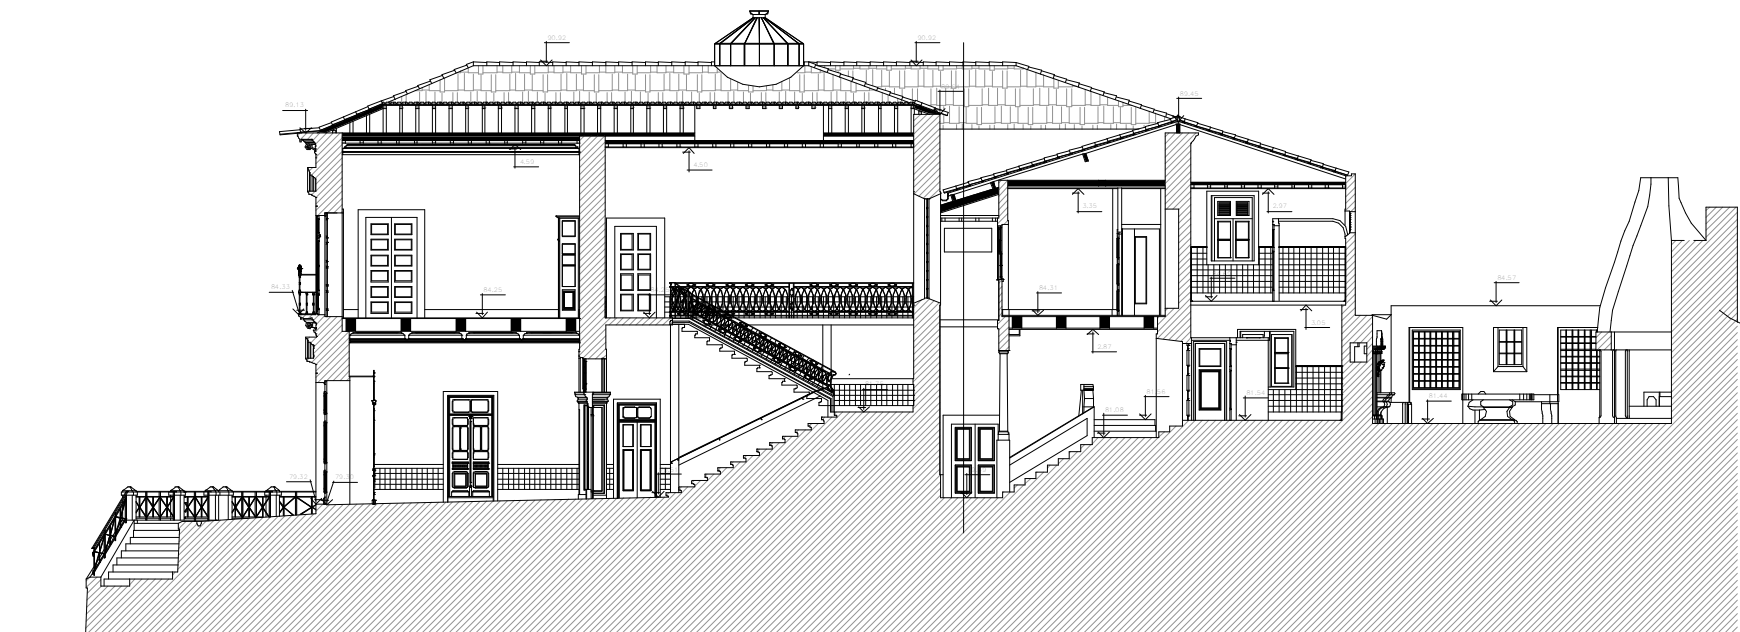

Corte A
1 : 200




Corte B
1 : 200




Alçado Nascente
1 : 200



Alçado Poente
1 : 200

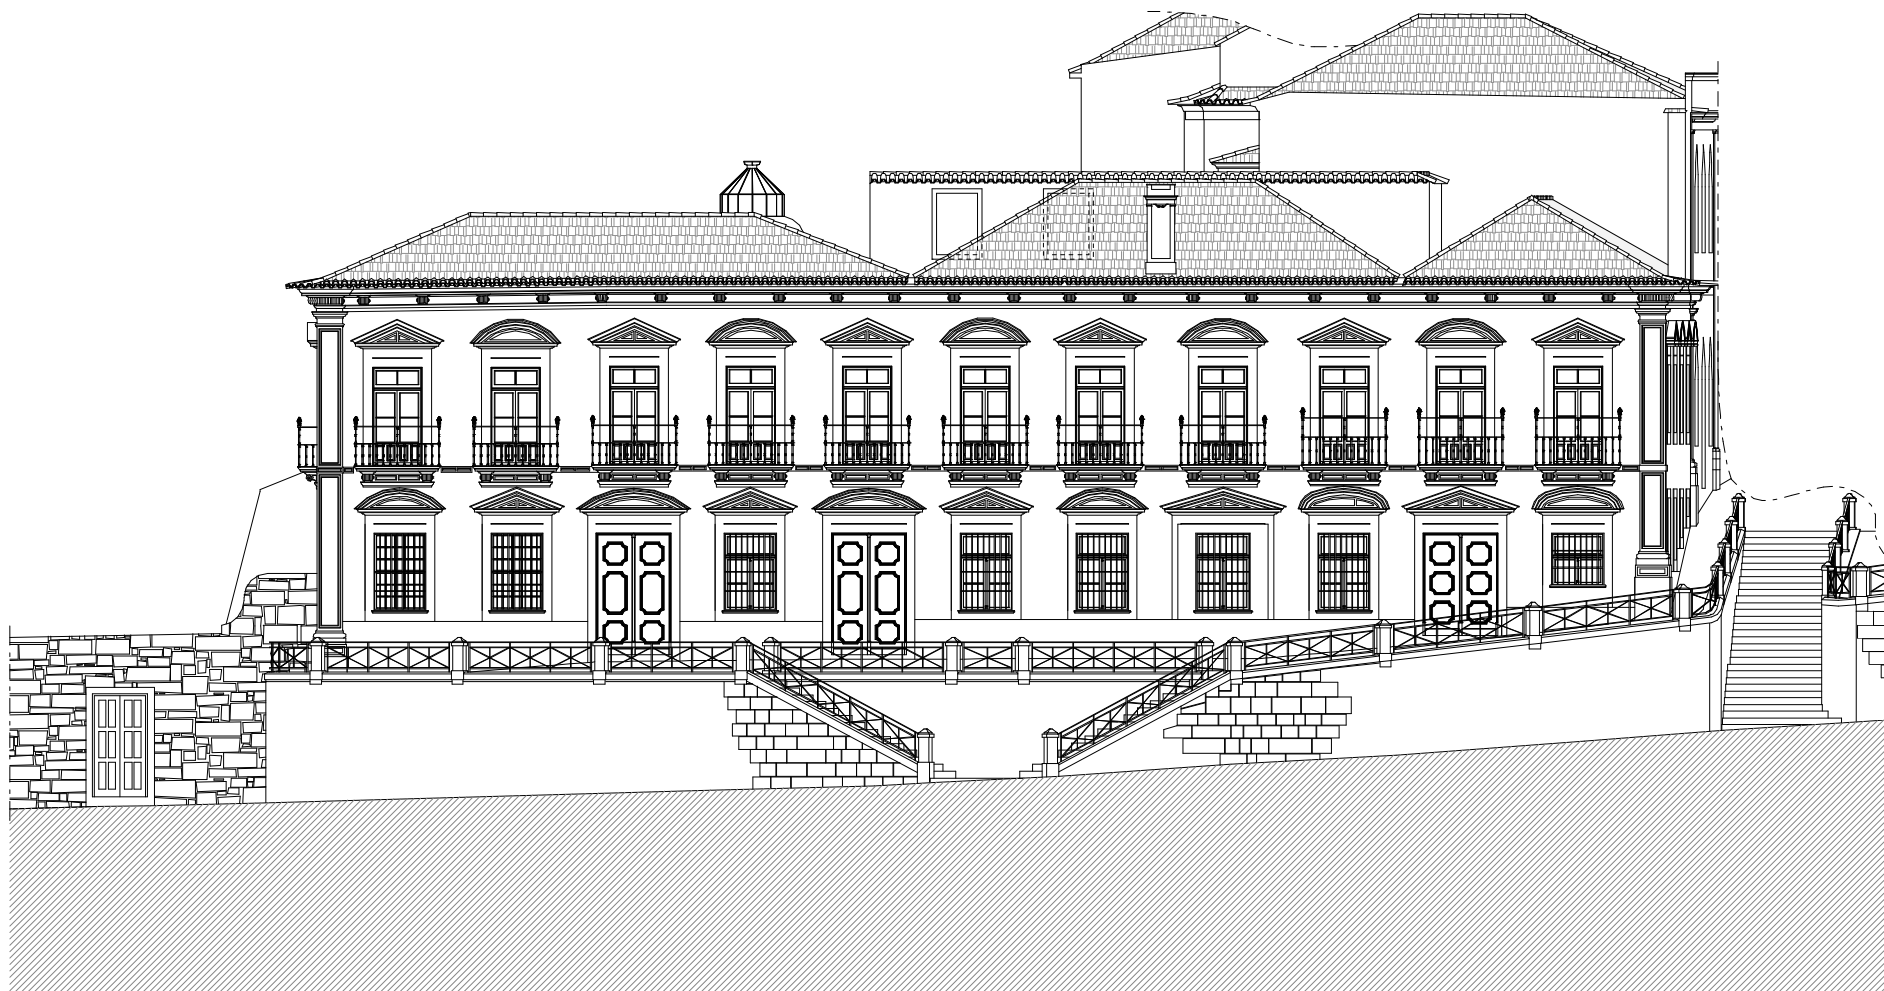

Alçado Sul
1 : 200

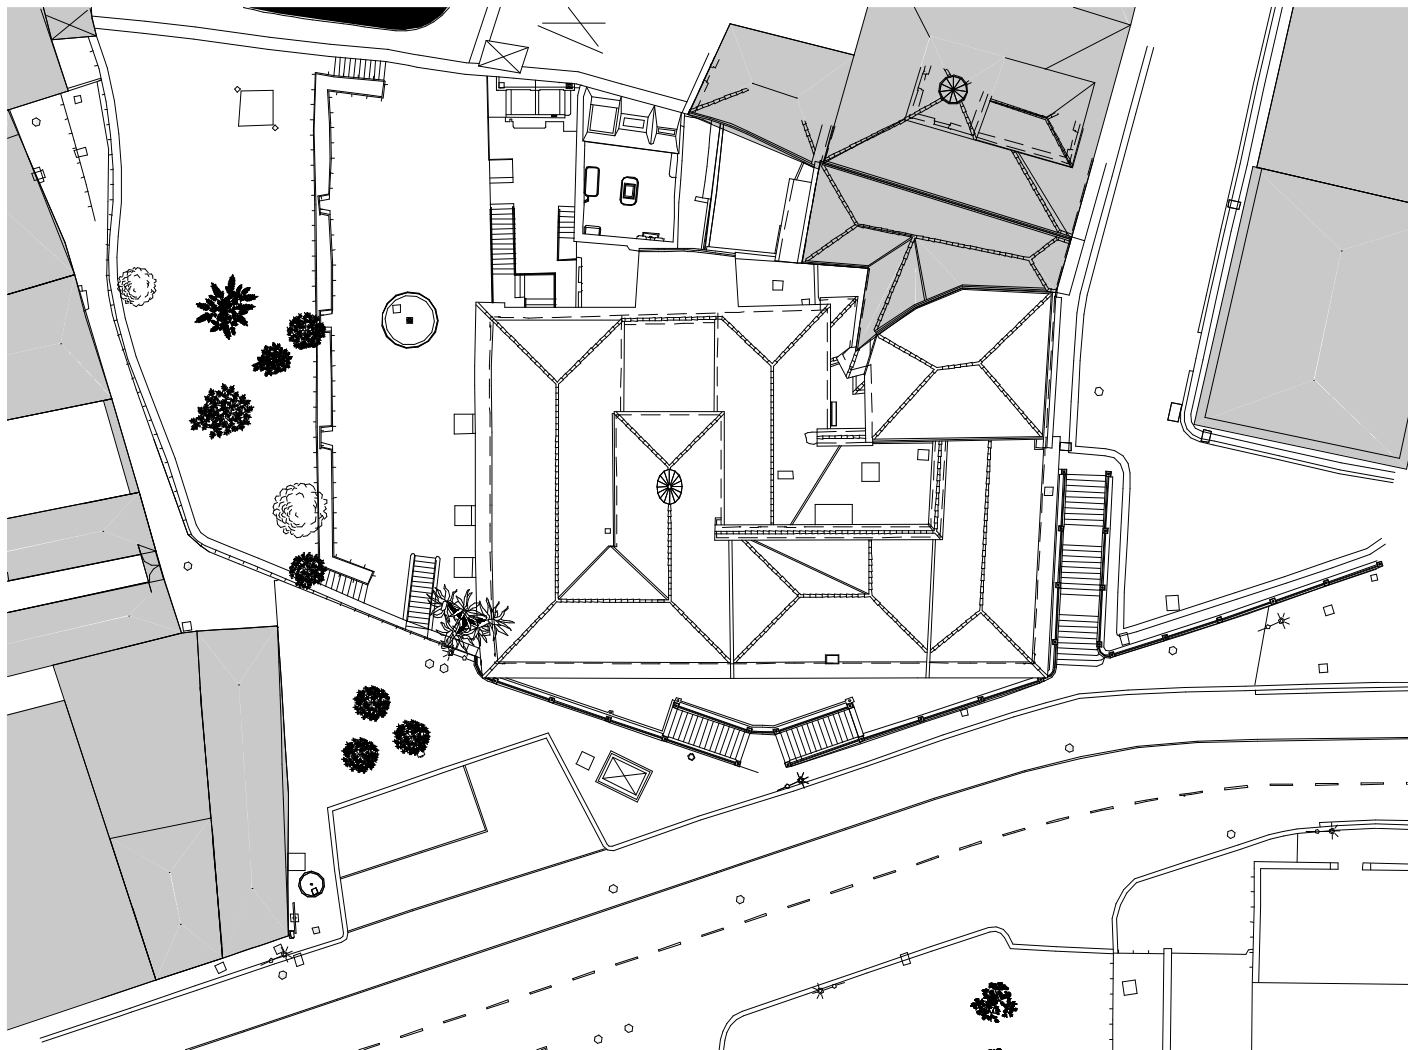

Planta de Implantação
1 : 500



Alçado Norte
1 : 200

