



Alçado
1:2

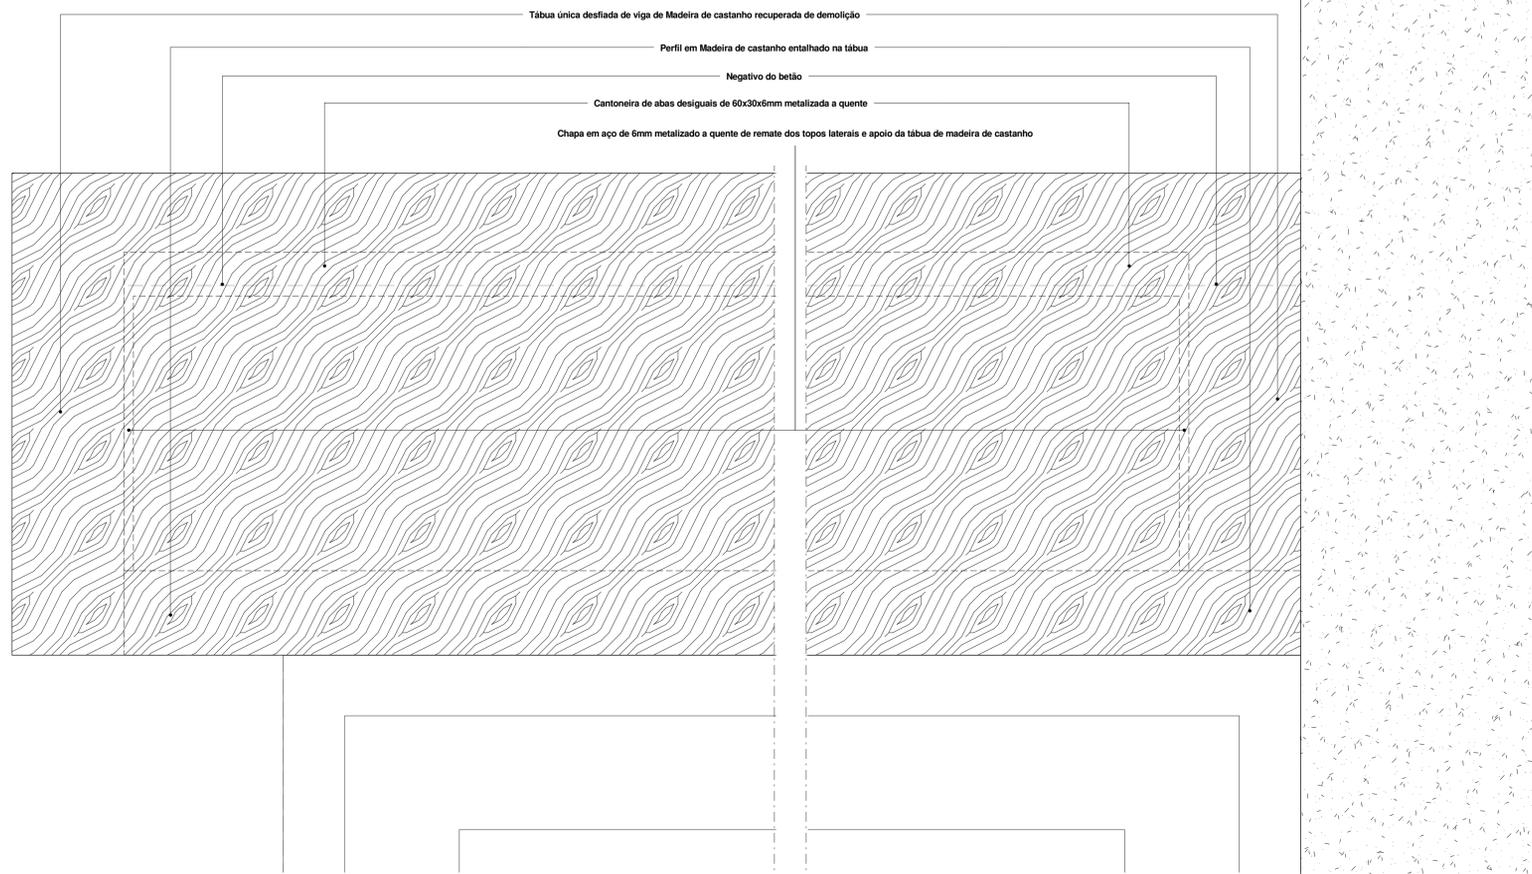

Alçado - encontro com paredes
1:2

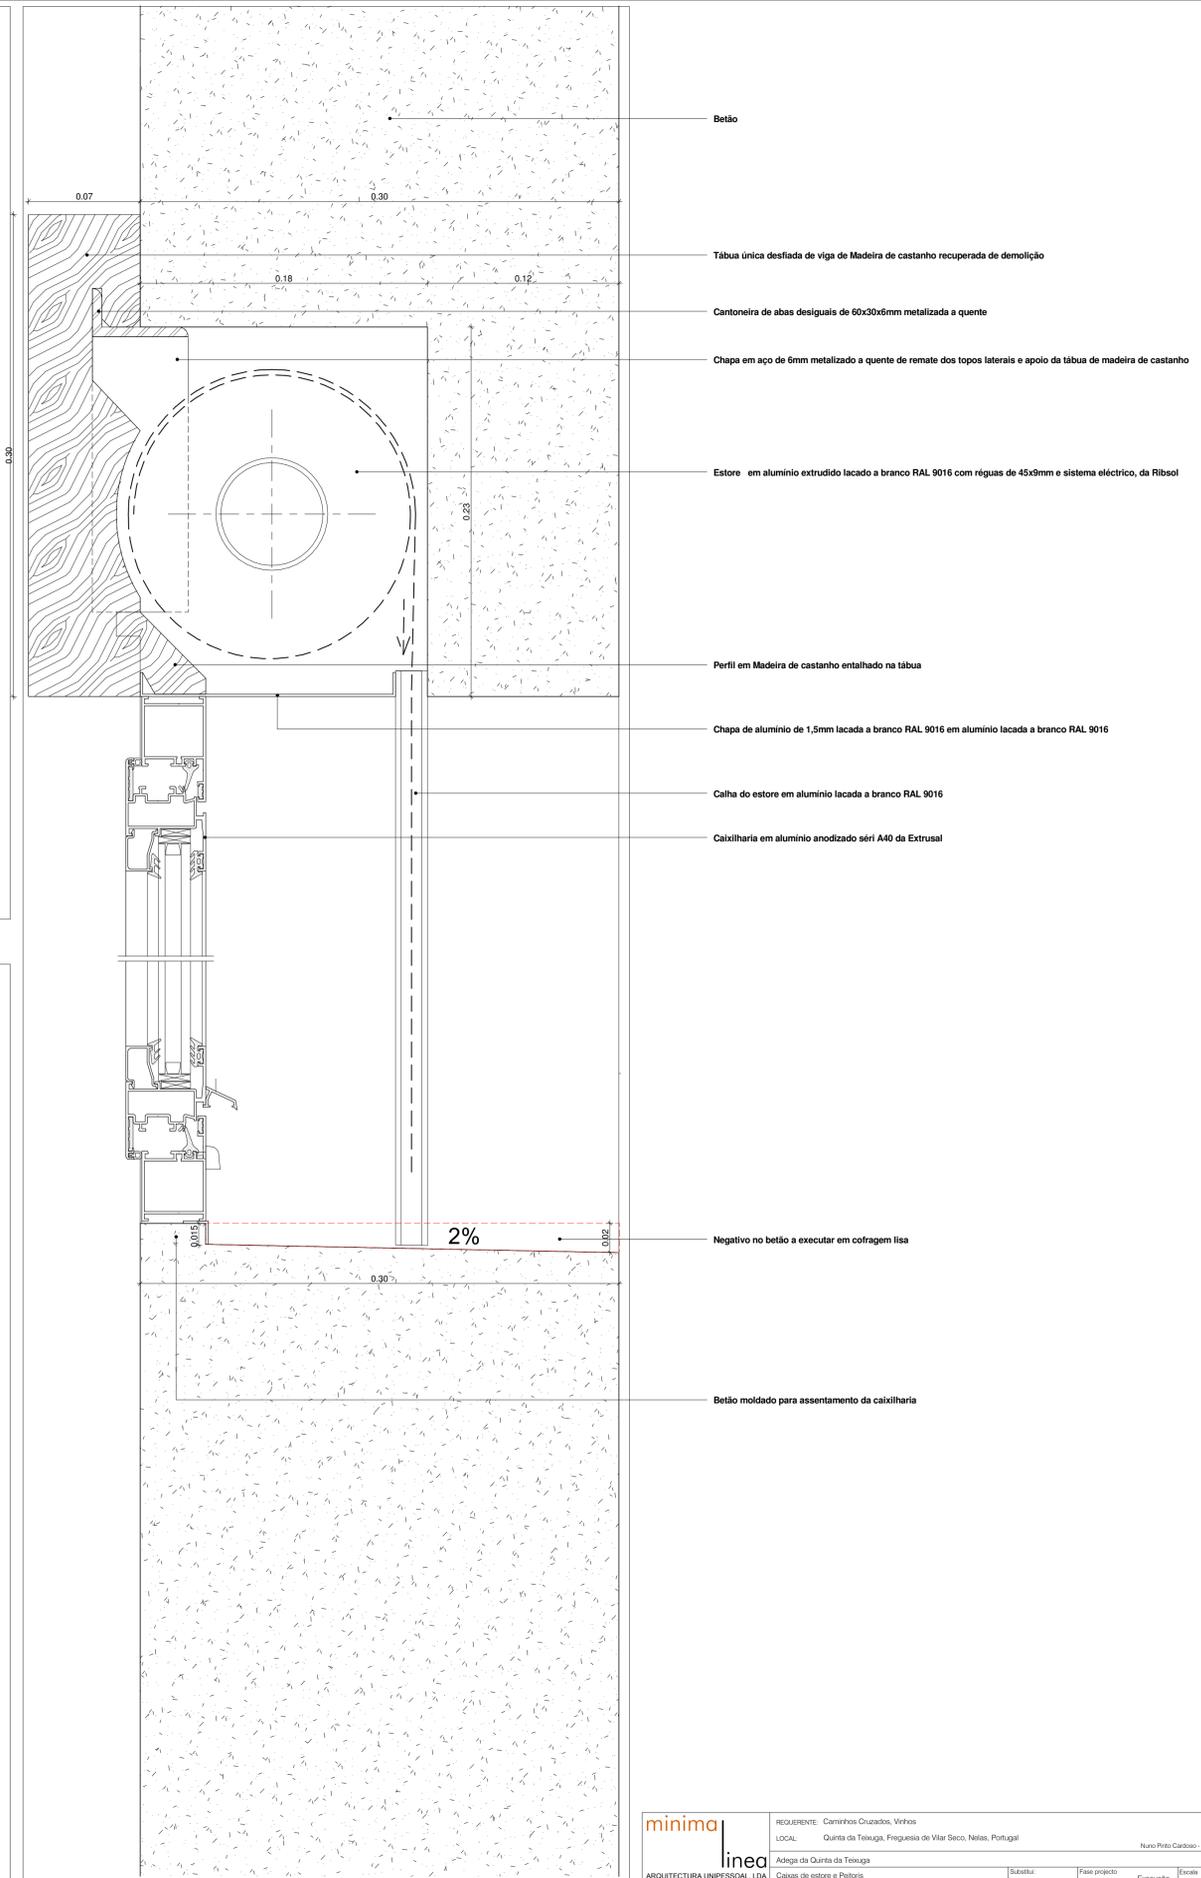

Corte vertical
1:2