






Planta do Piso -1 - escala 1:100

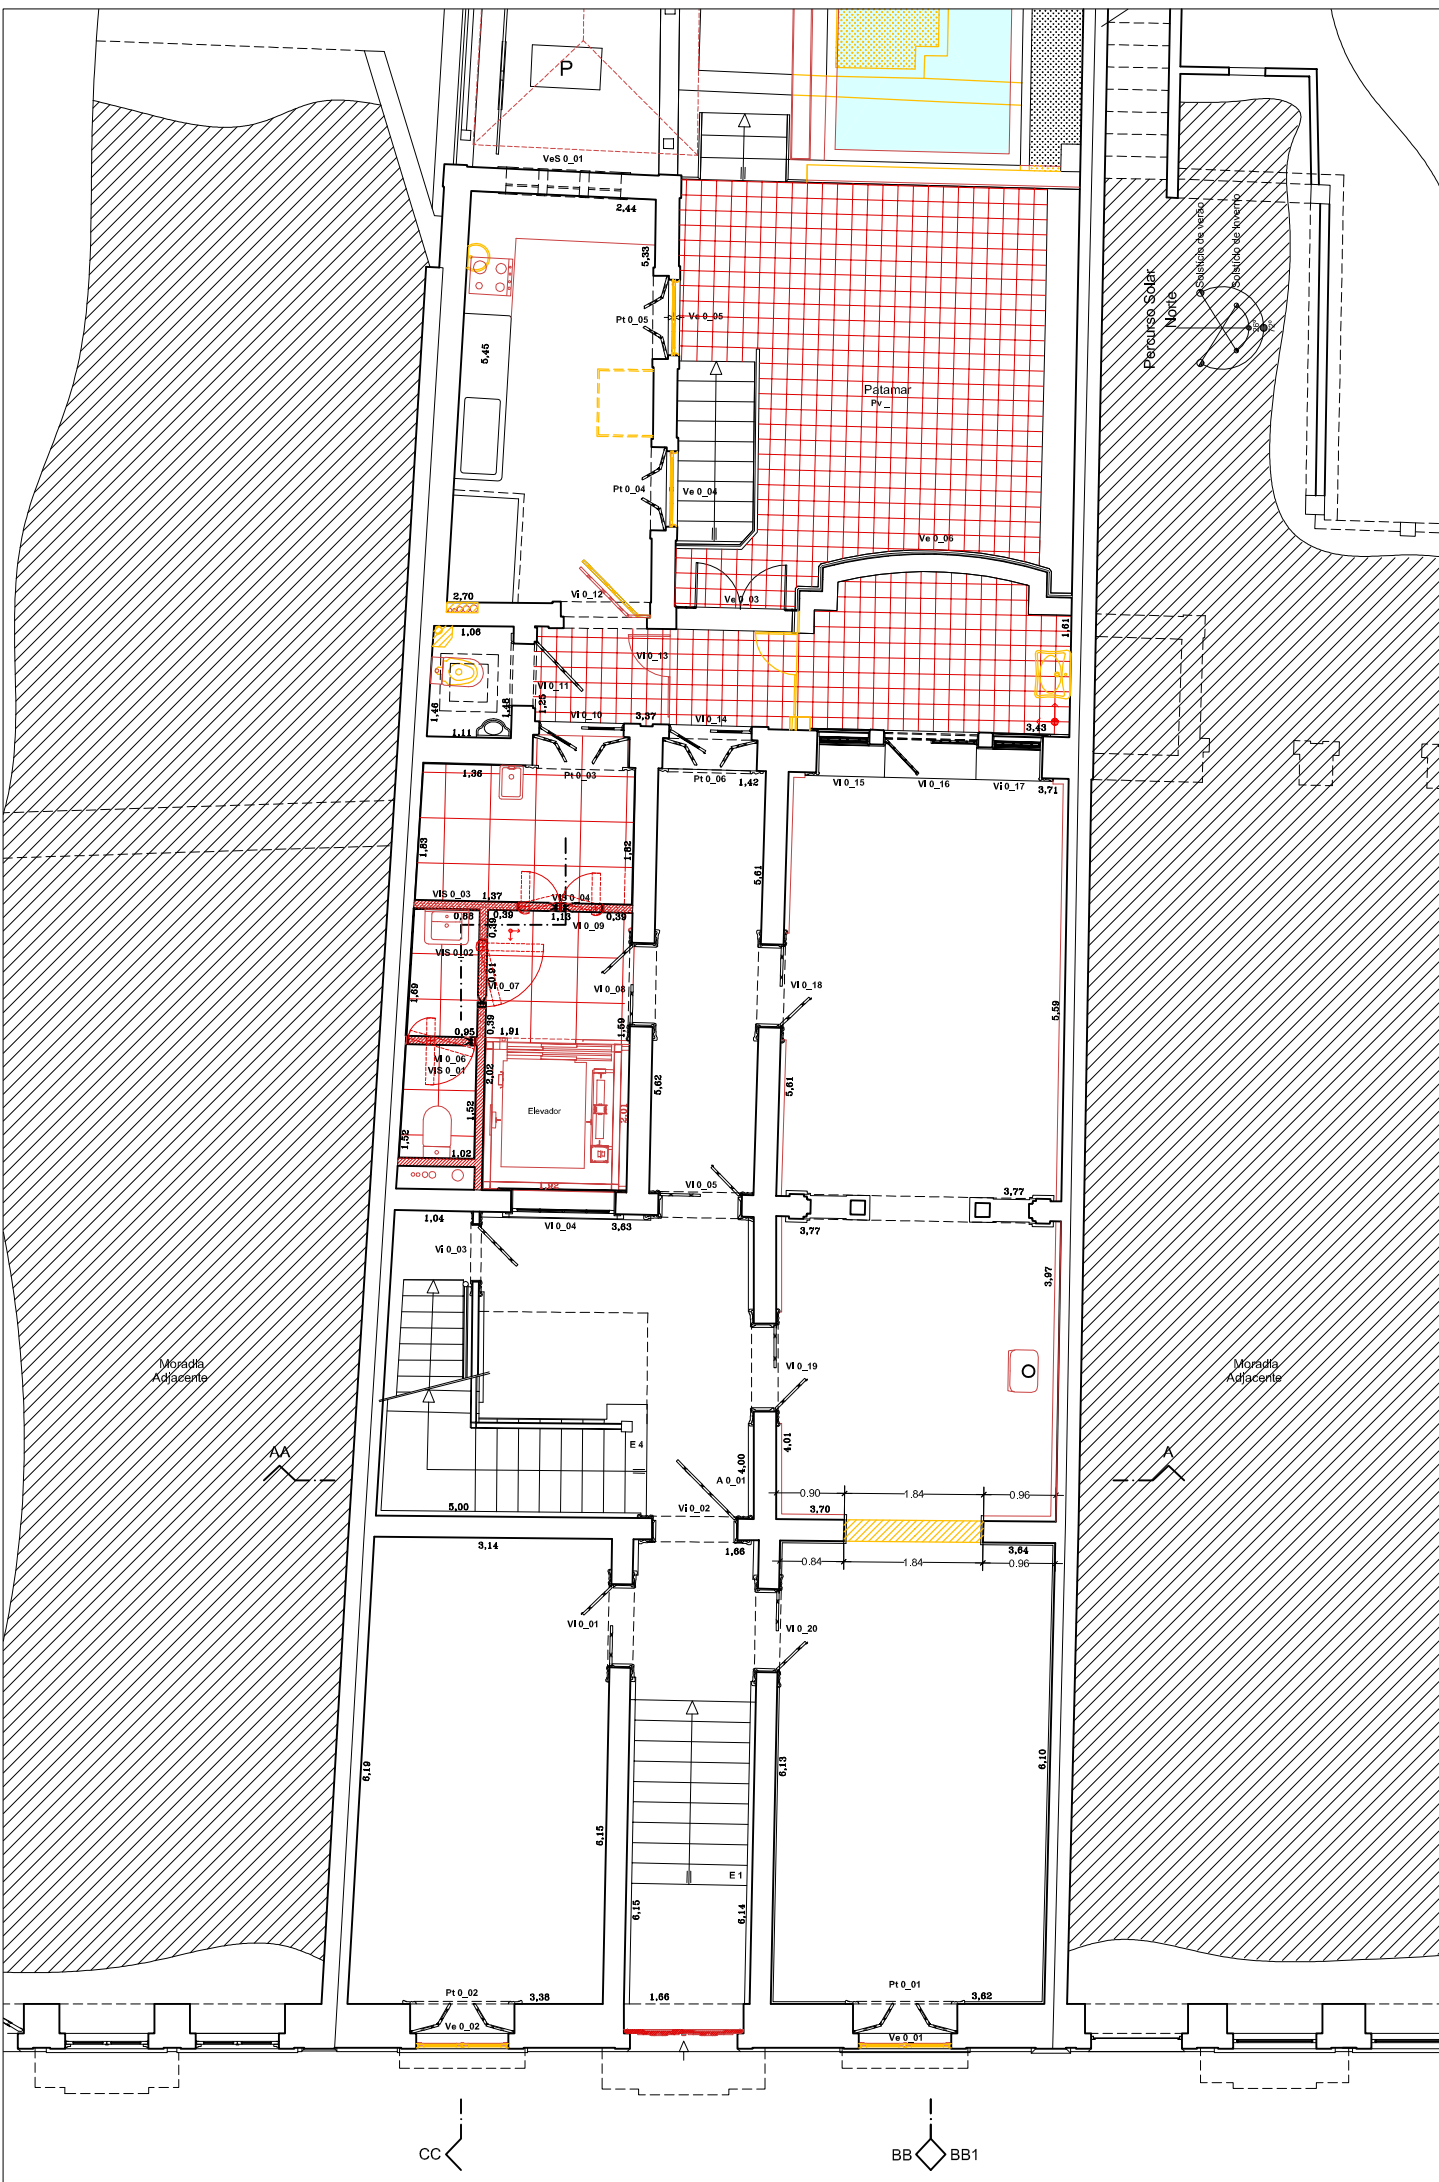


Planta do Piso 0 - escala 1:100

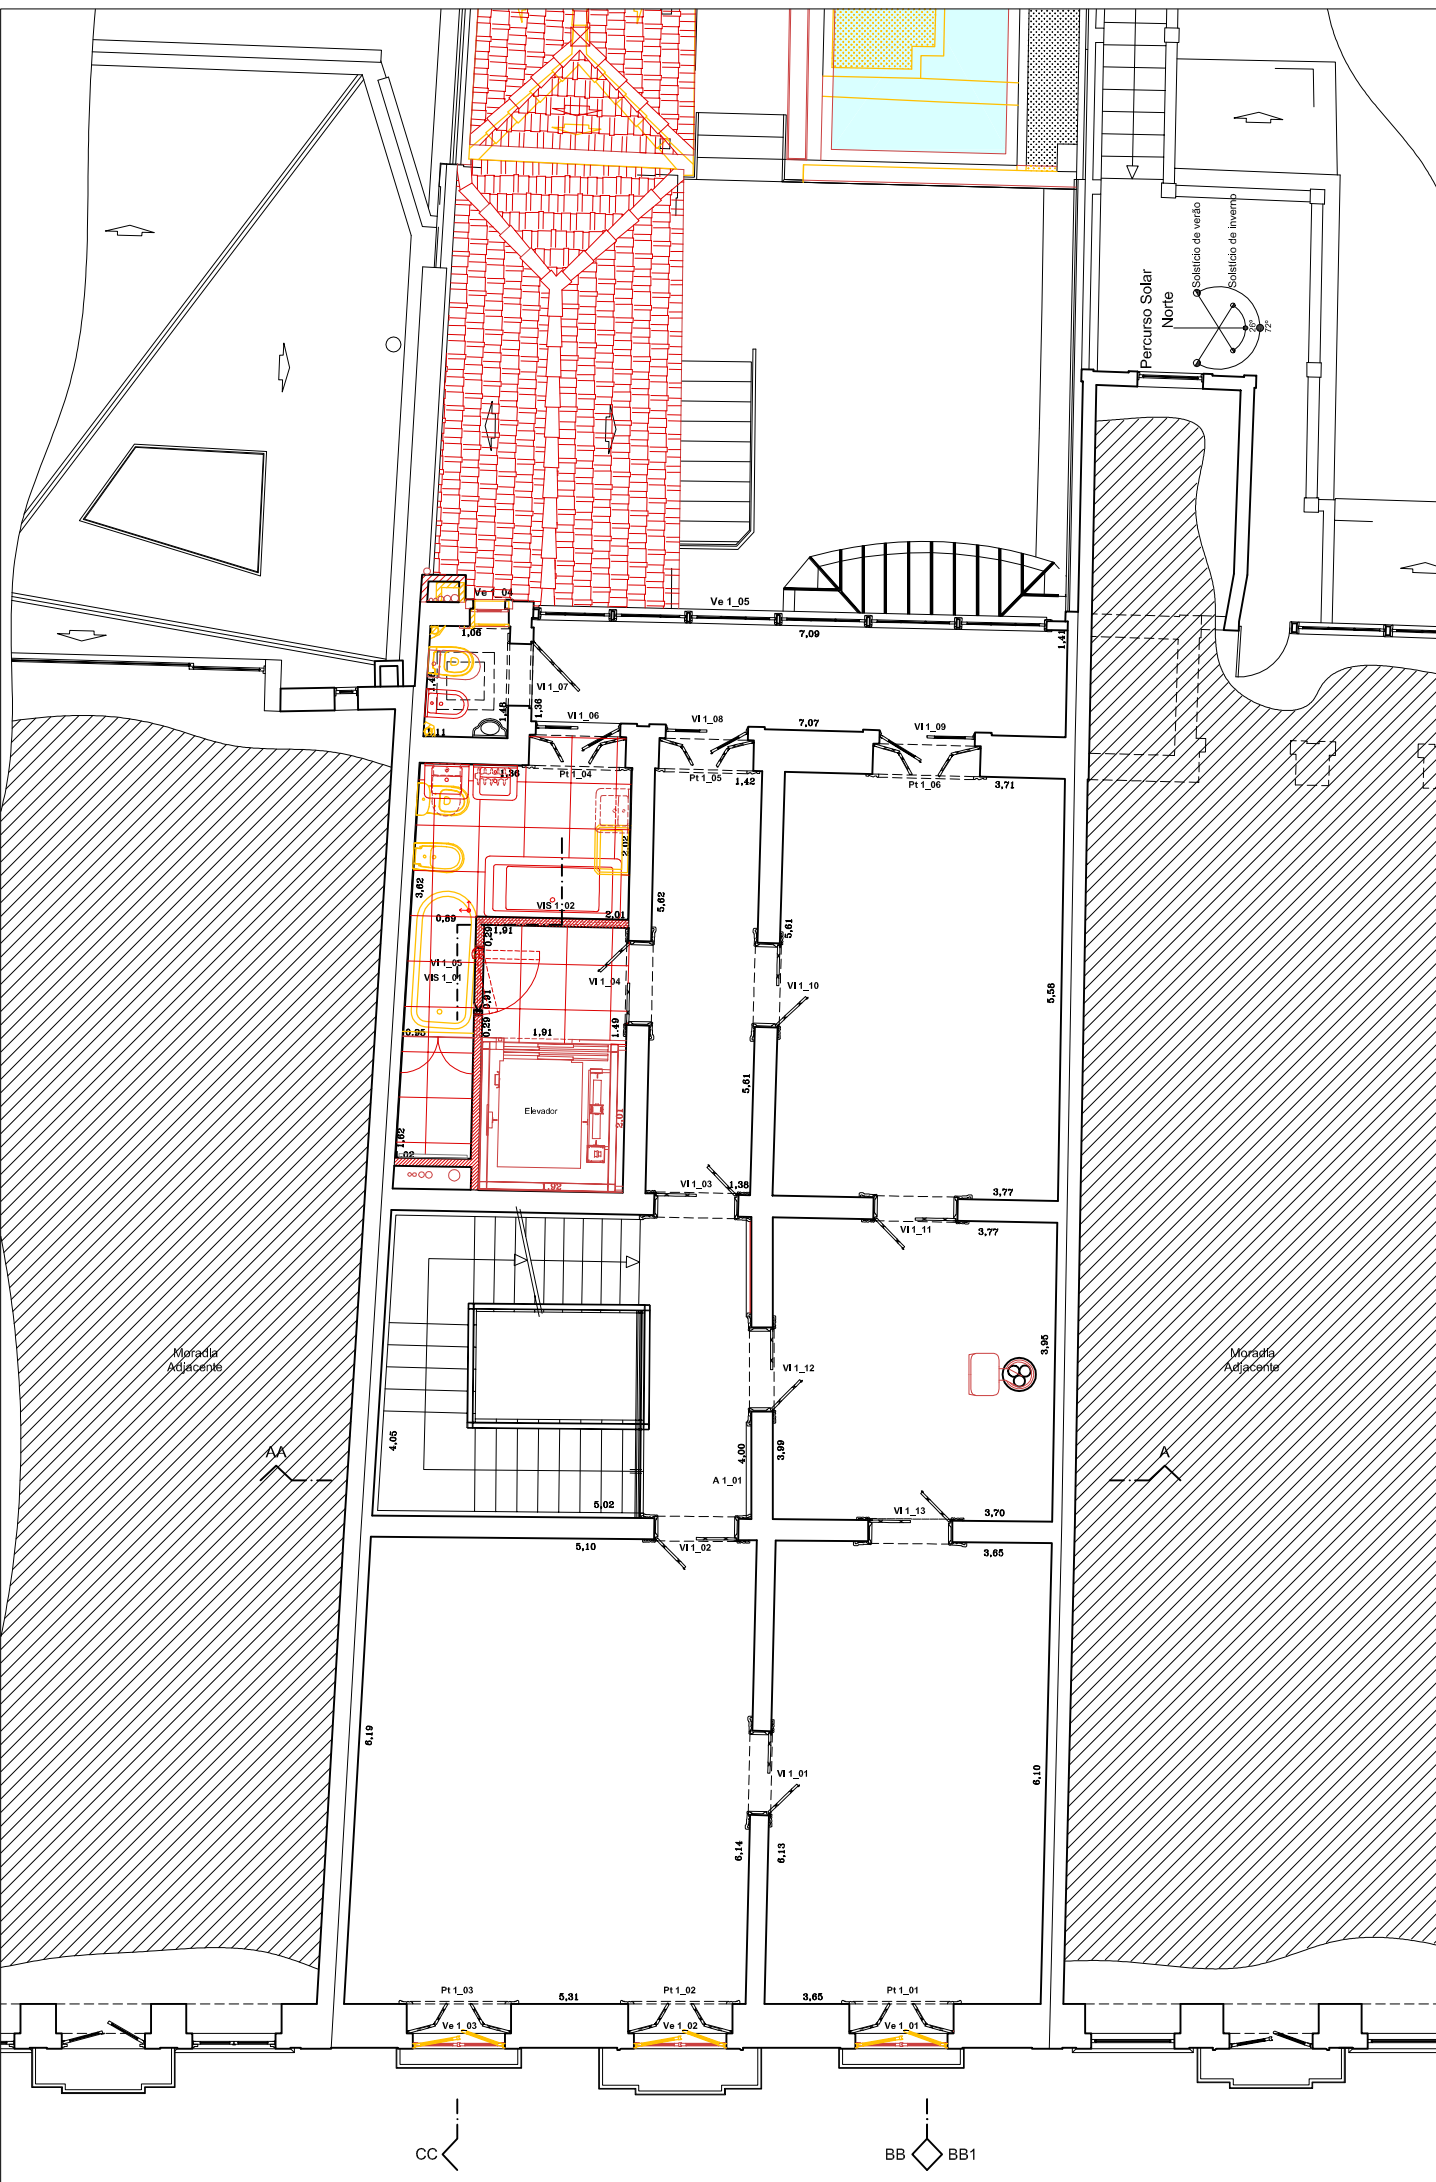


Planta do Piso 1 - escala 1:100

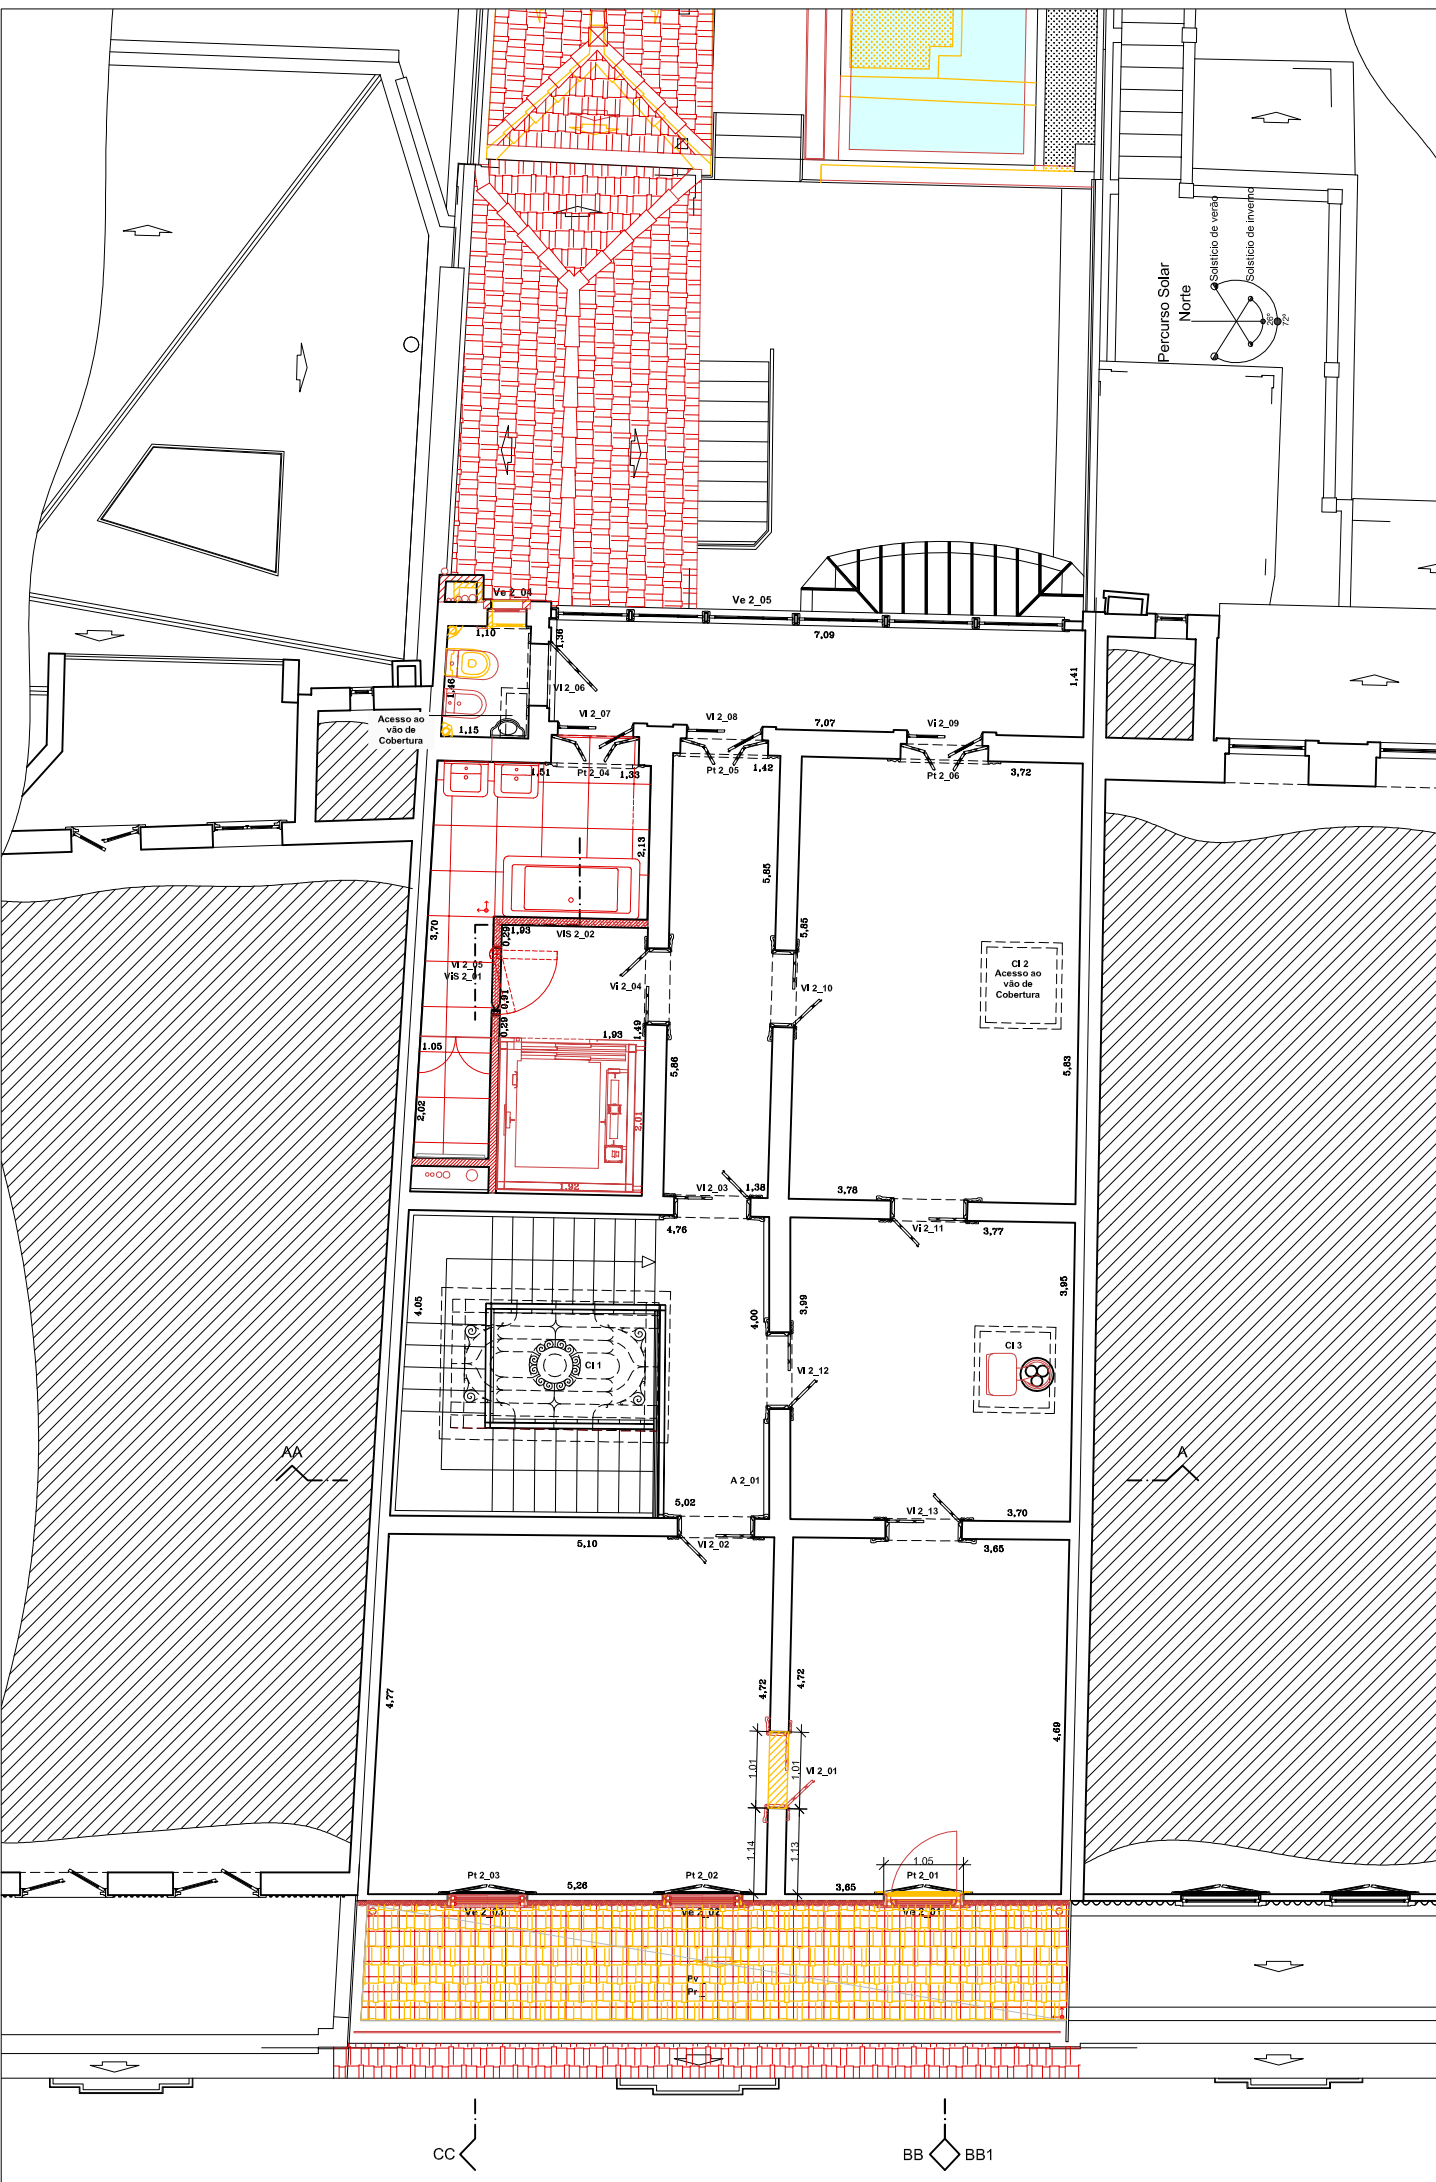


Planta do Piso 2 - escala 1:100

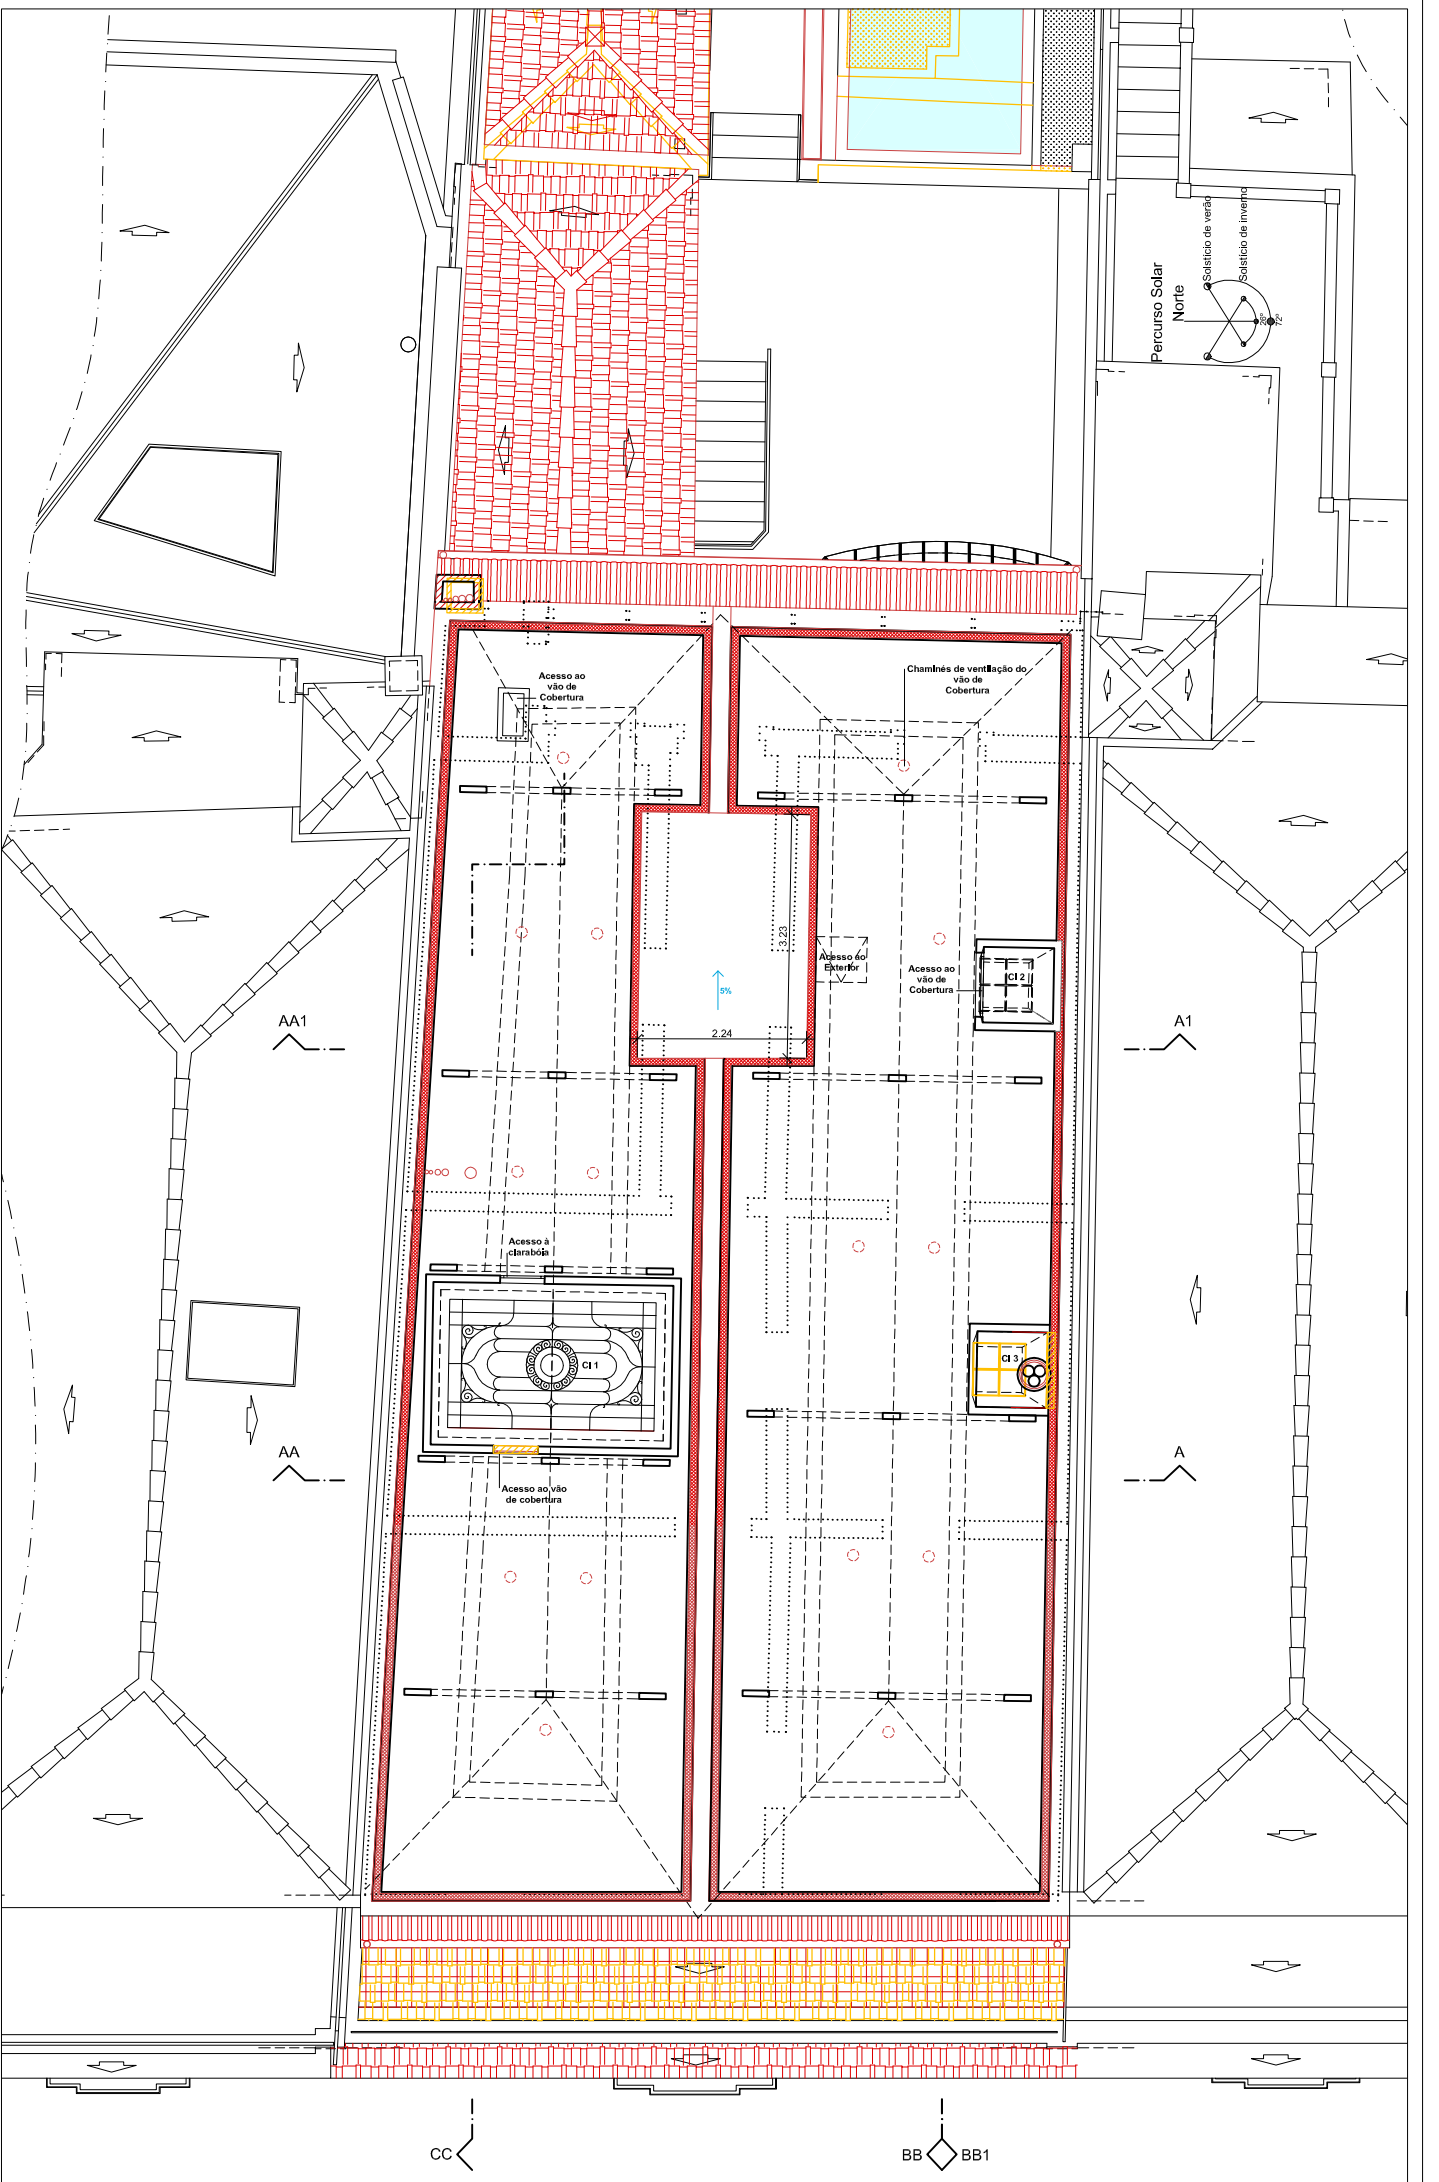


Planta do Vão de cobertura - escala 1:100

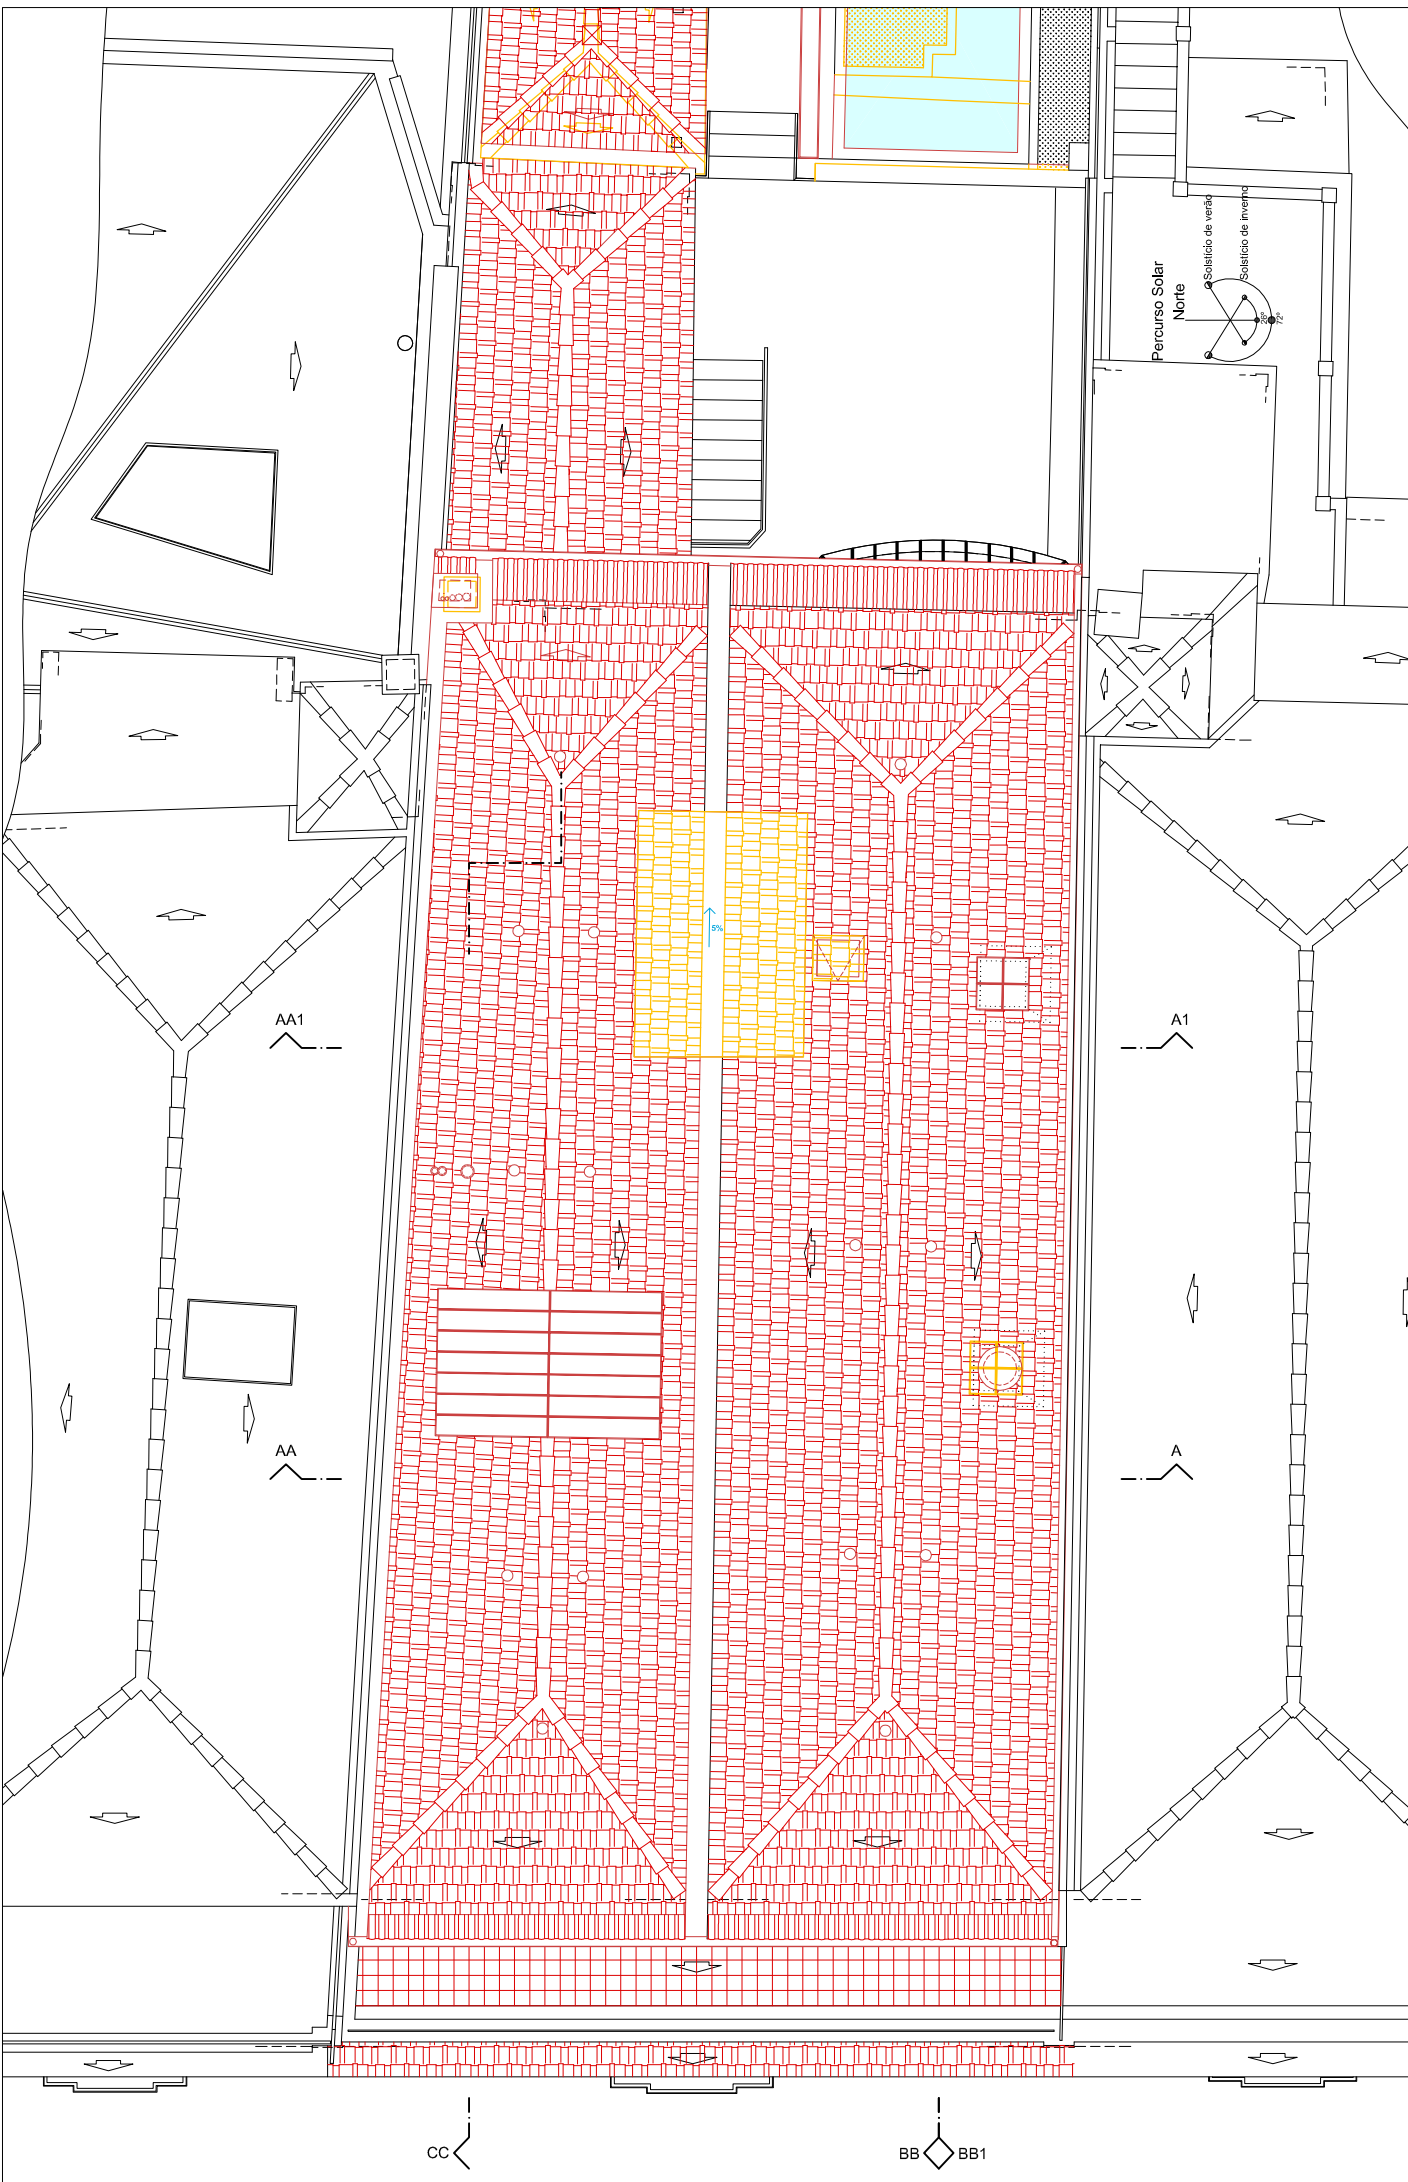

Planta de Cobertura - escala 1:100

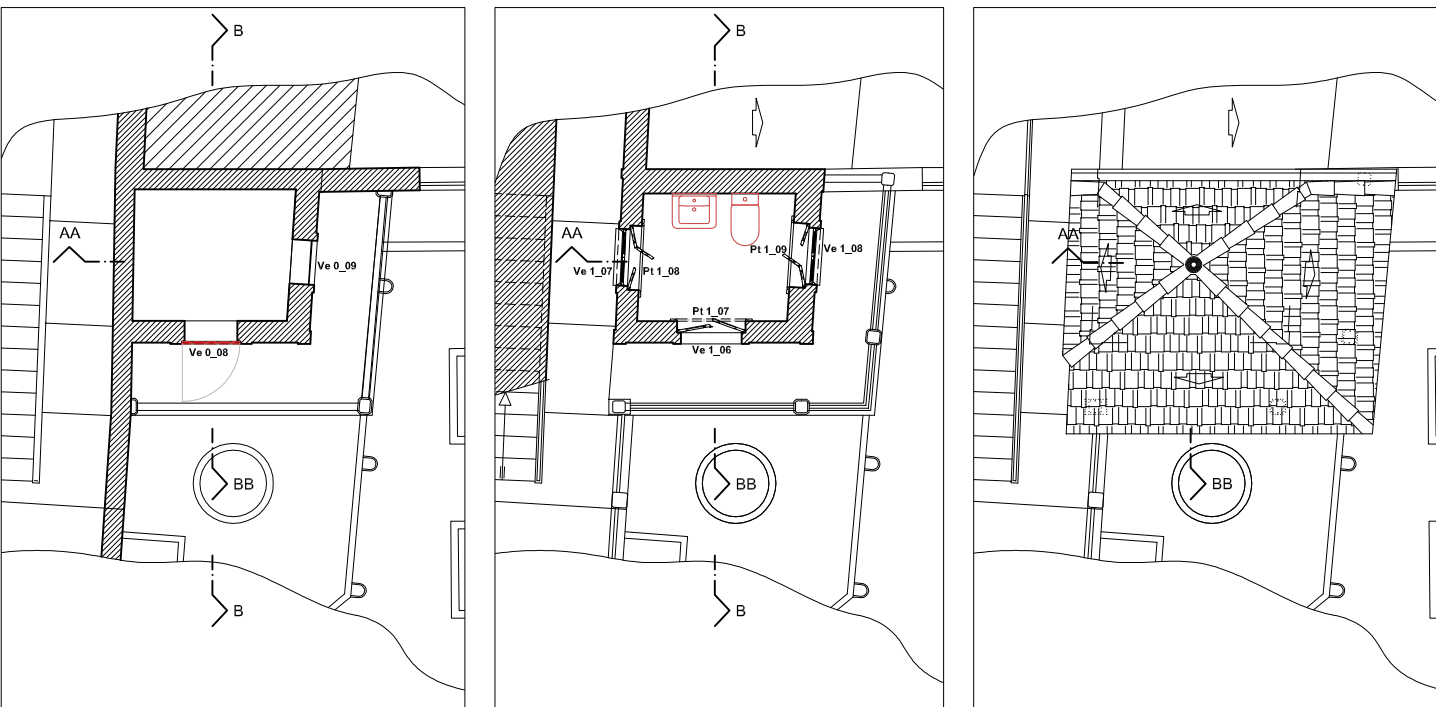


Planta do Piso 0 - escala 1:100

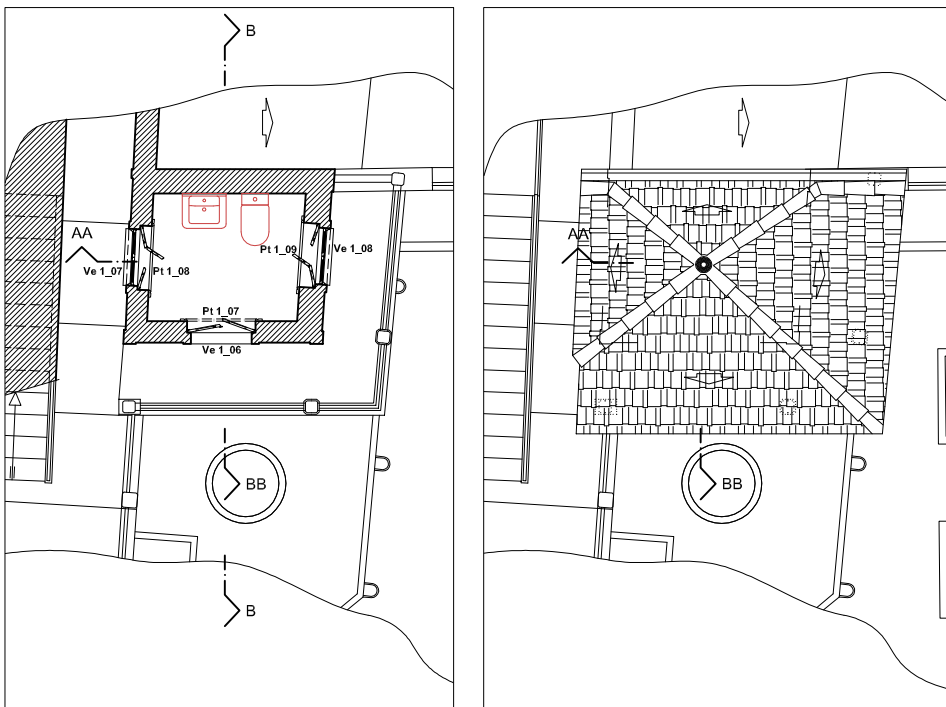


Planta do Piso 1 - escala 1:100



Planta de Cobertura - escala 1:100

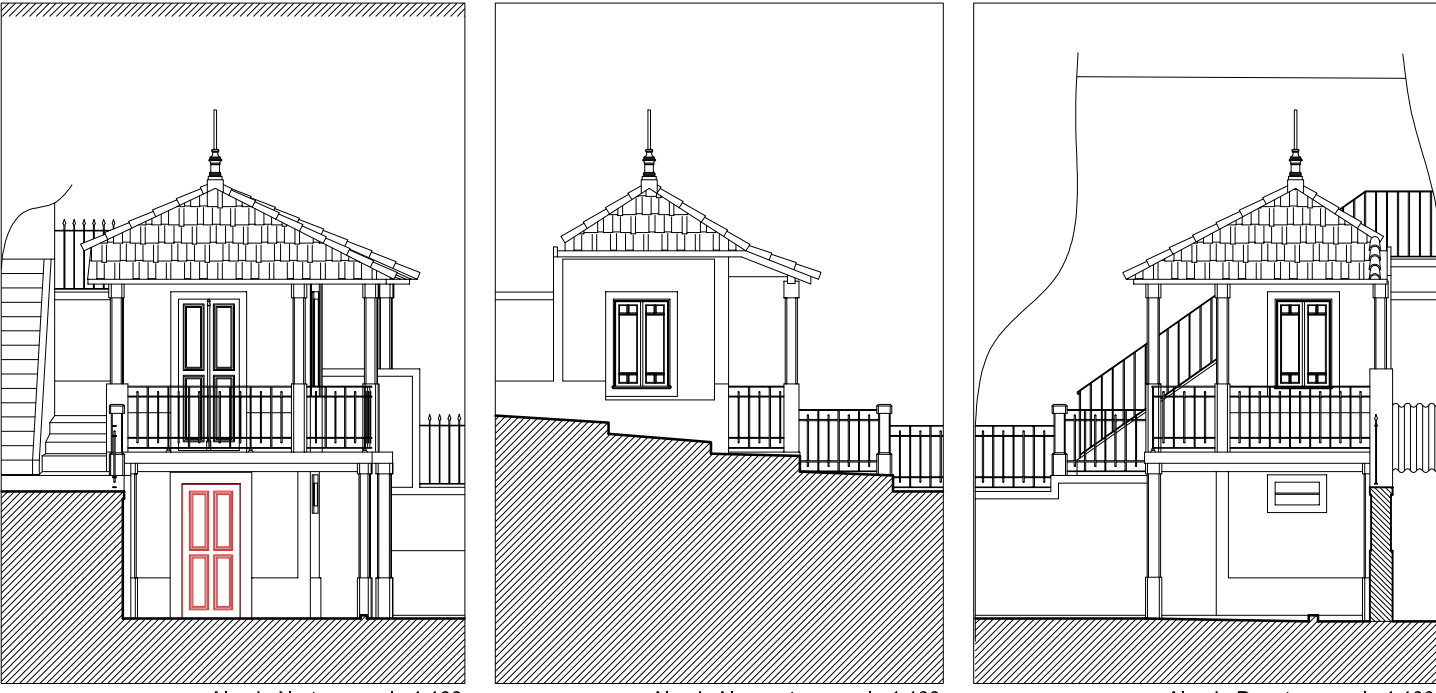


Alçado Norte - escala 1:100

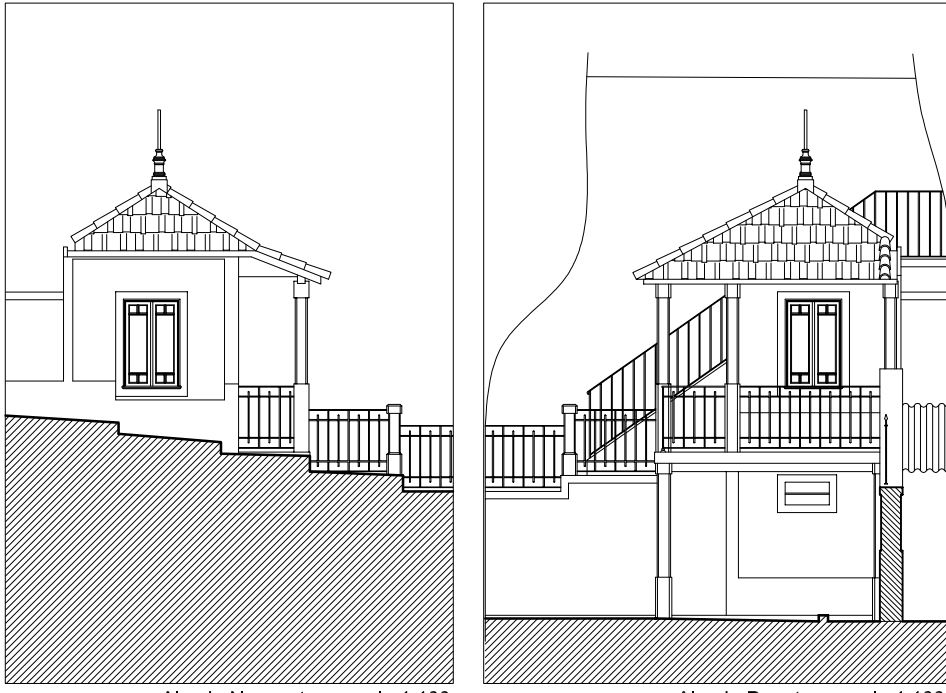

Alçado Norte - escala 1:100



Alçado Norte - escala 1:100

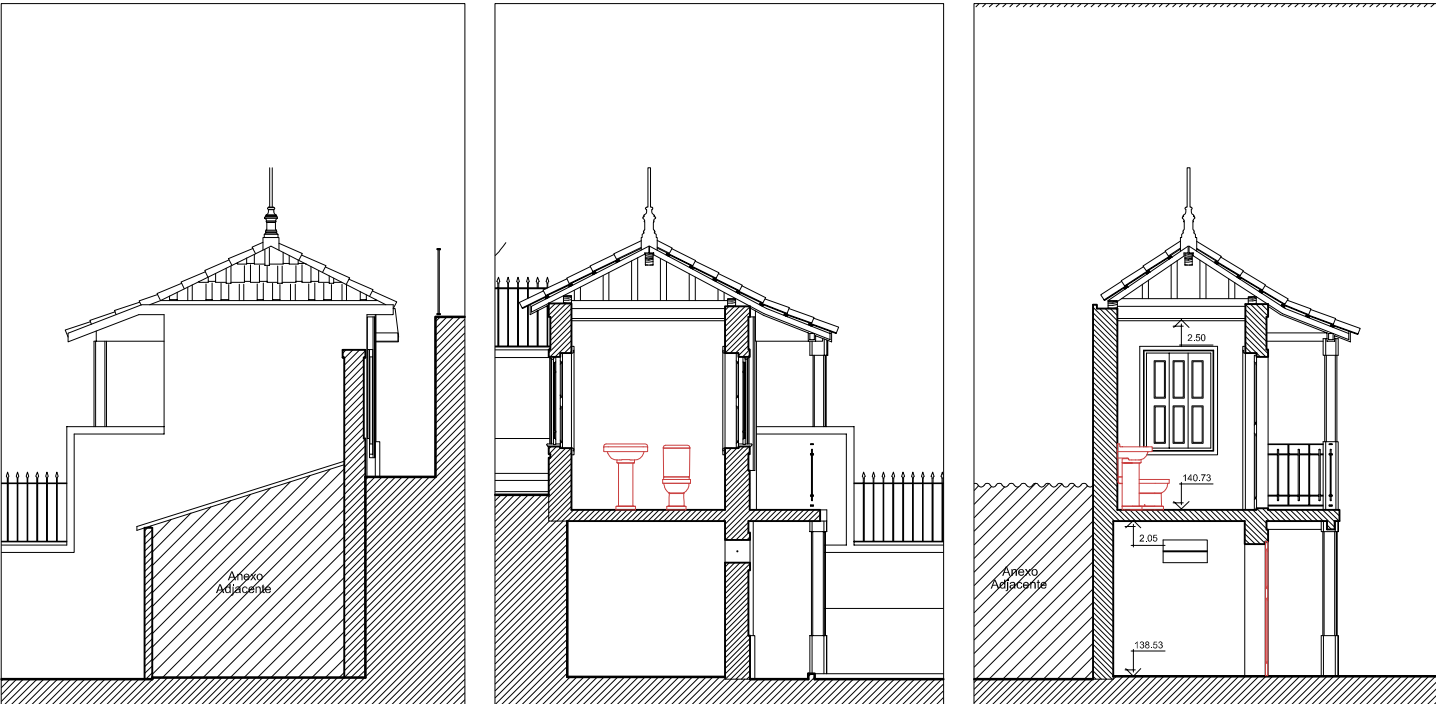

Alçado Sul - escala 1:100



Alçado Sul - escala 1:100



Alçado Sul - escala 1:100

