
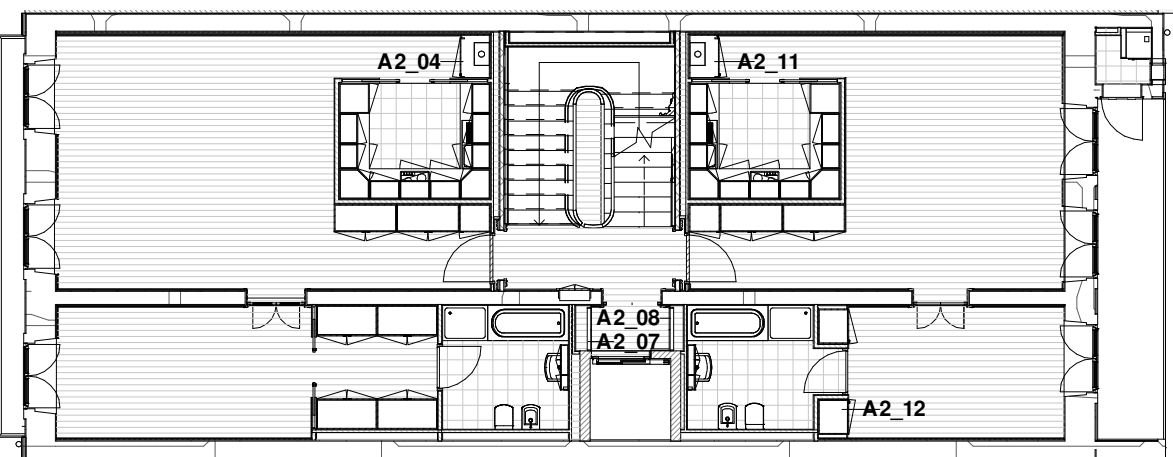
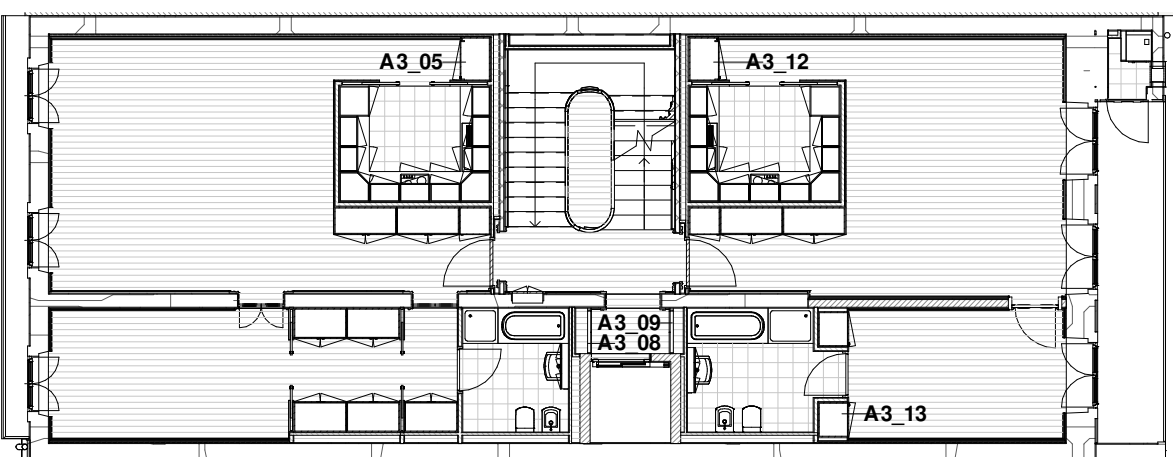
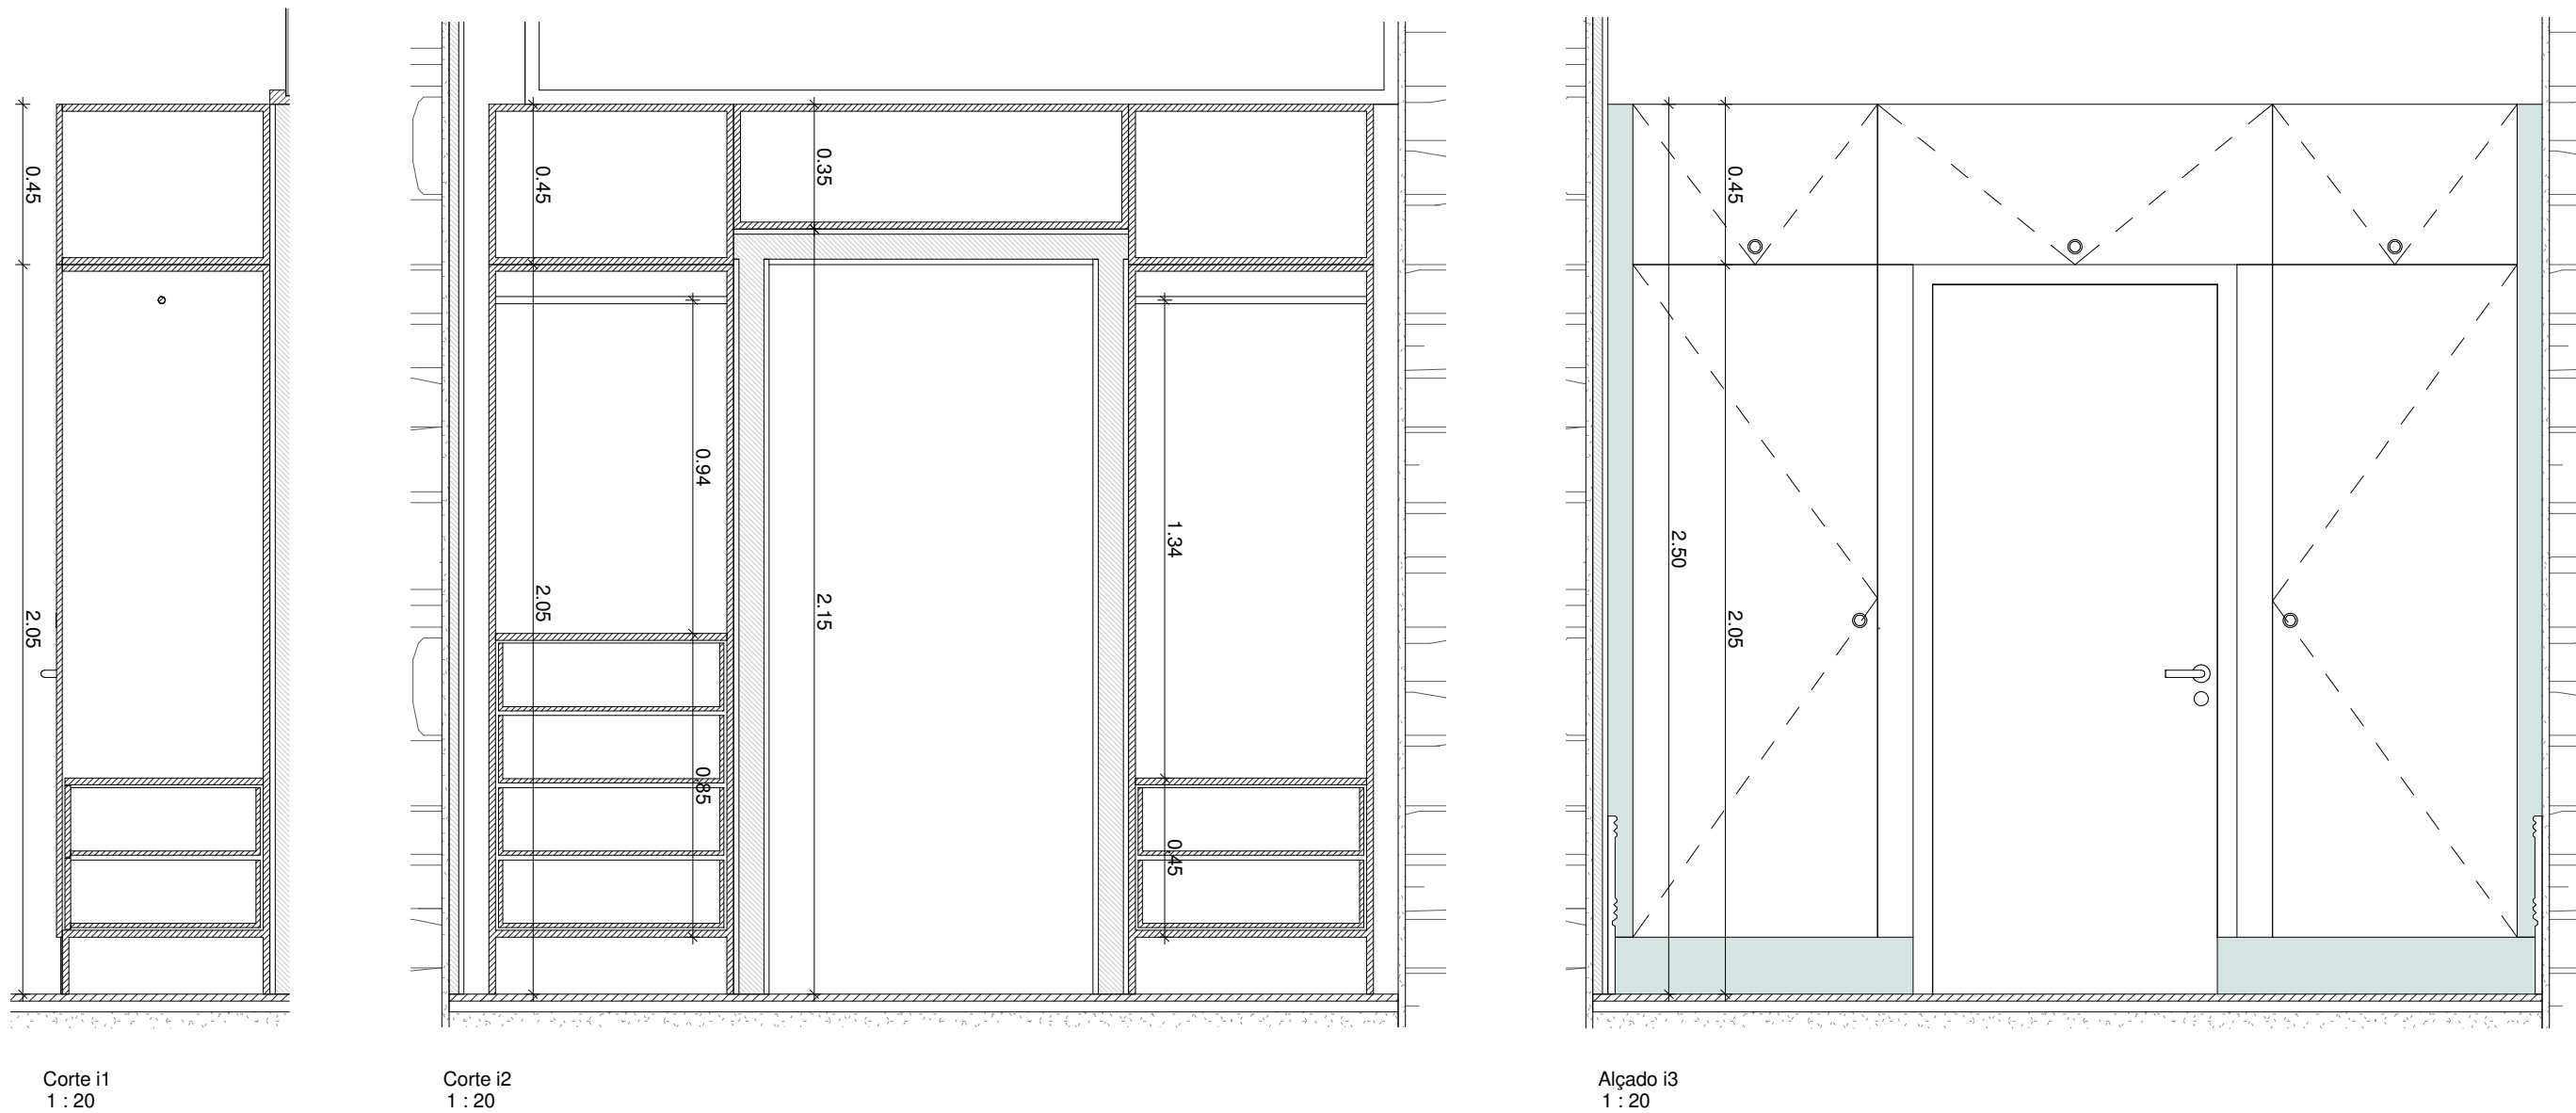
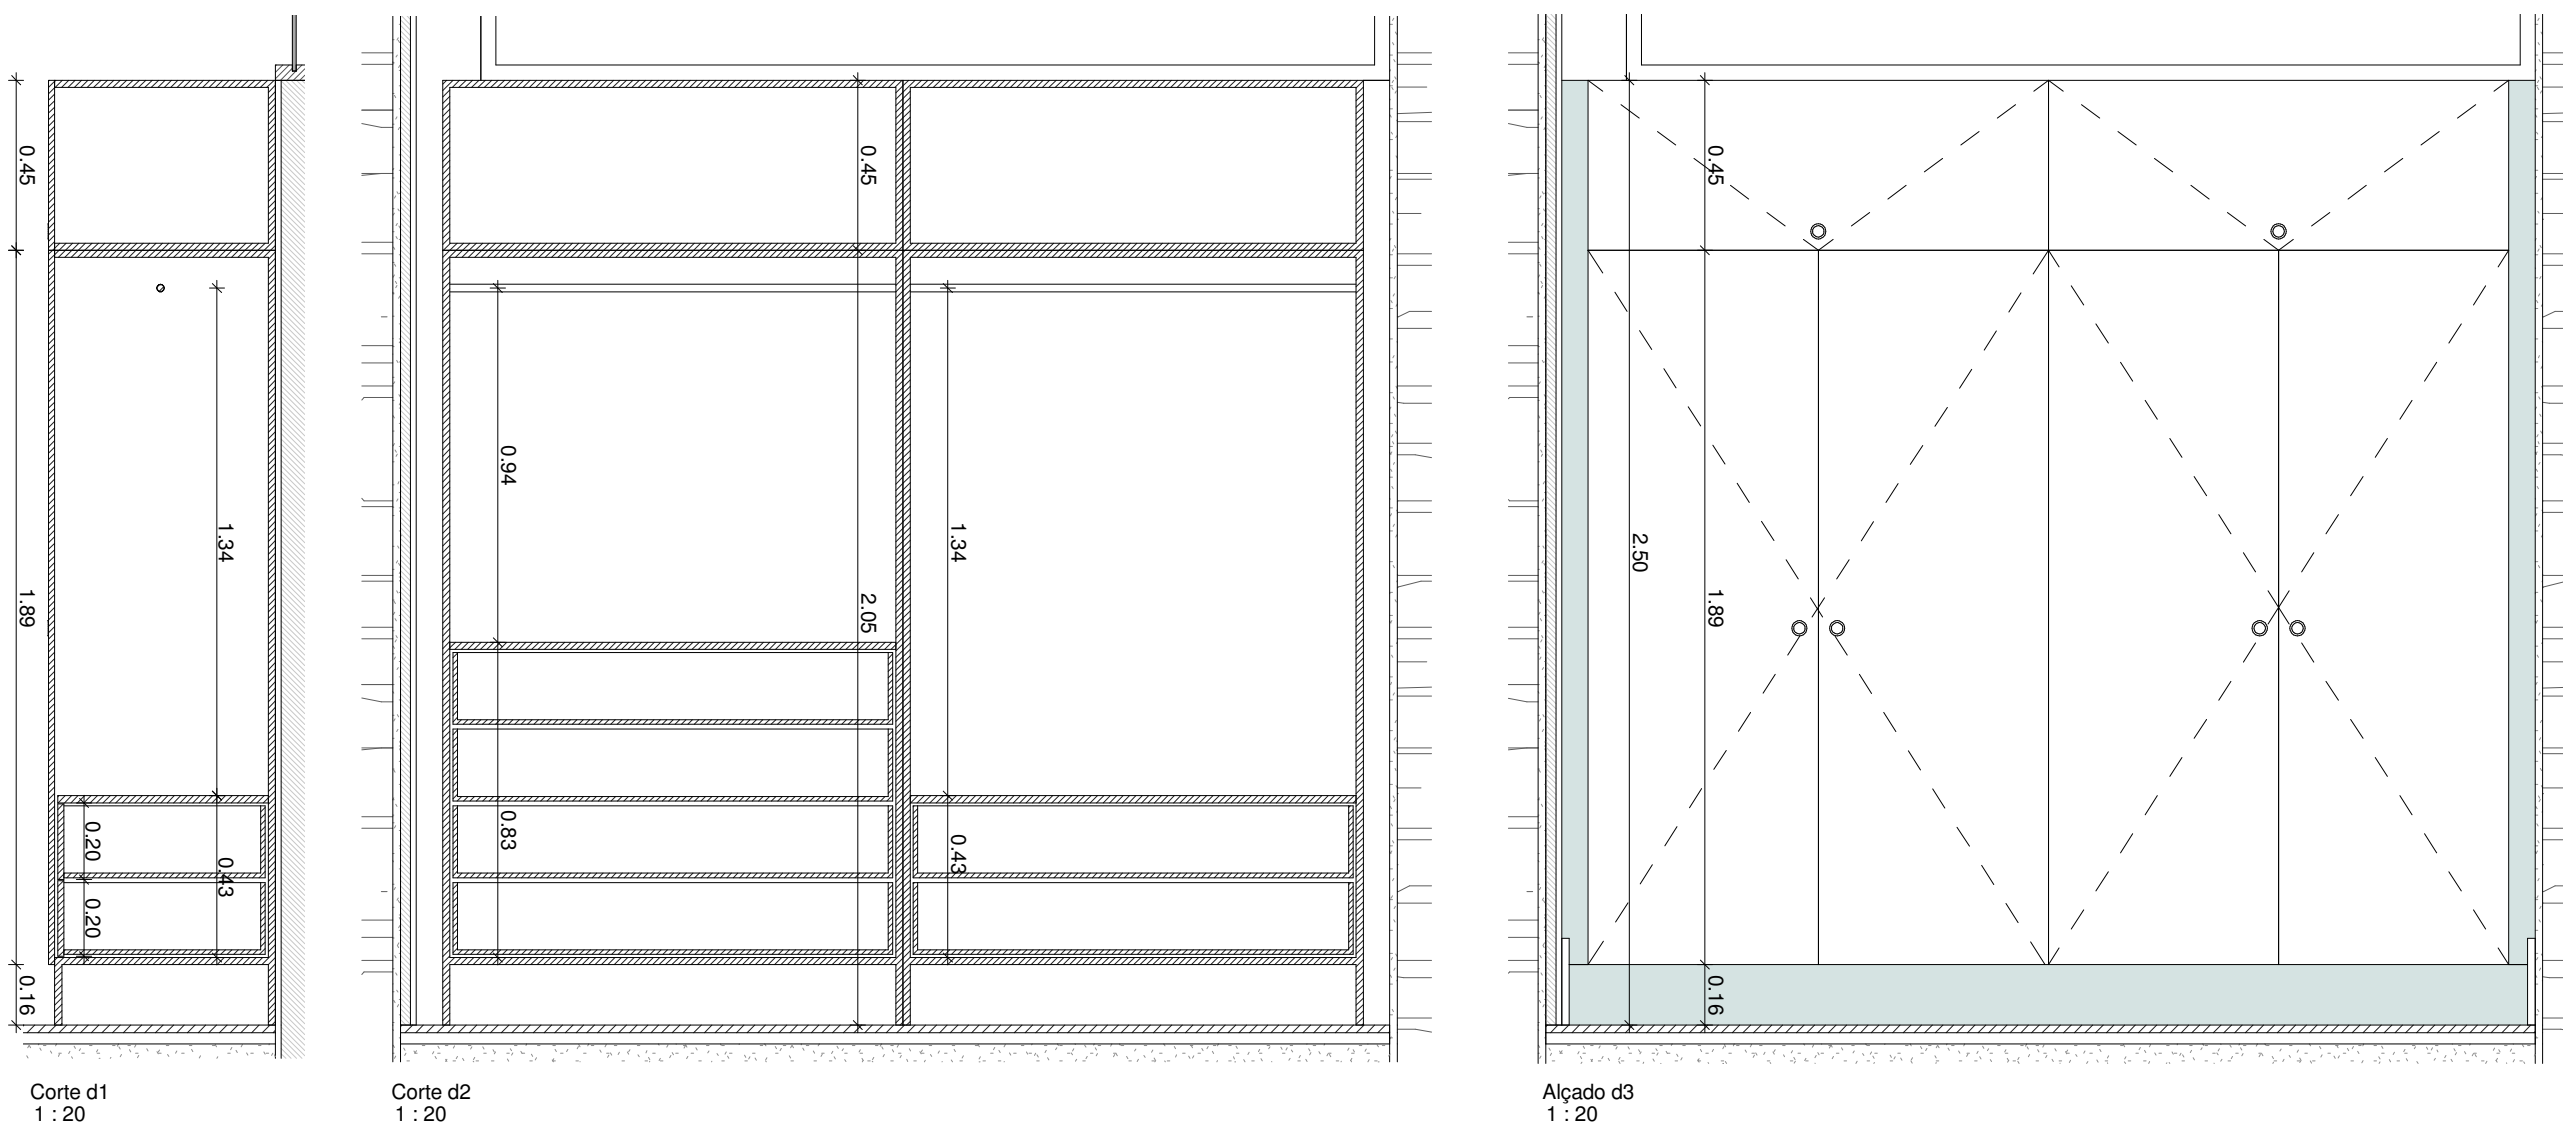
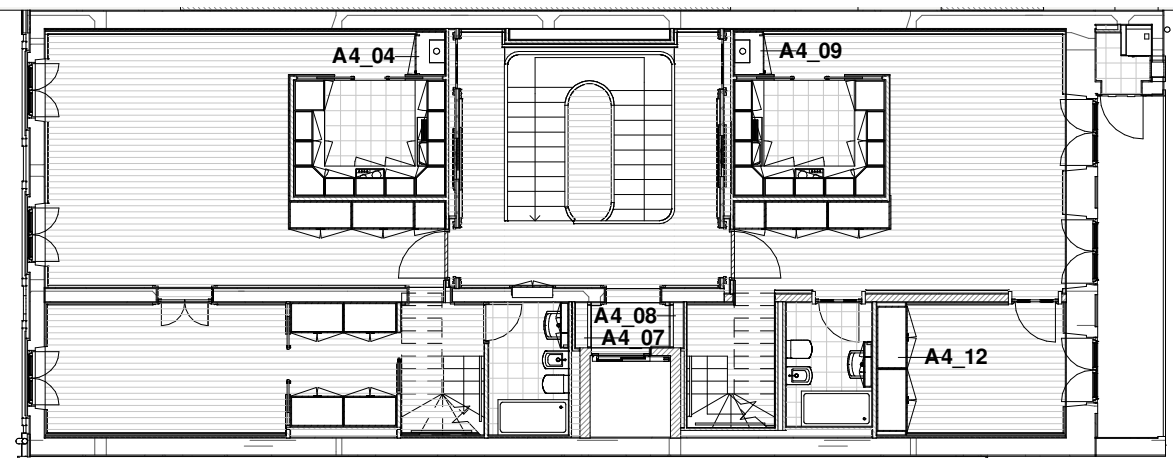
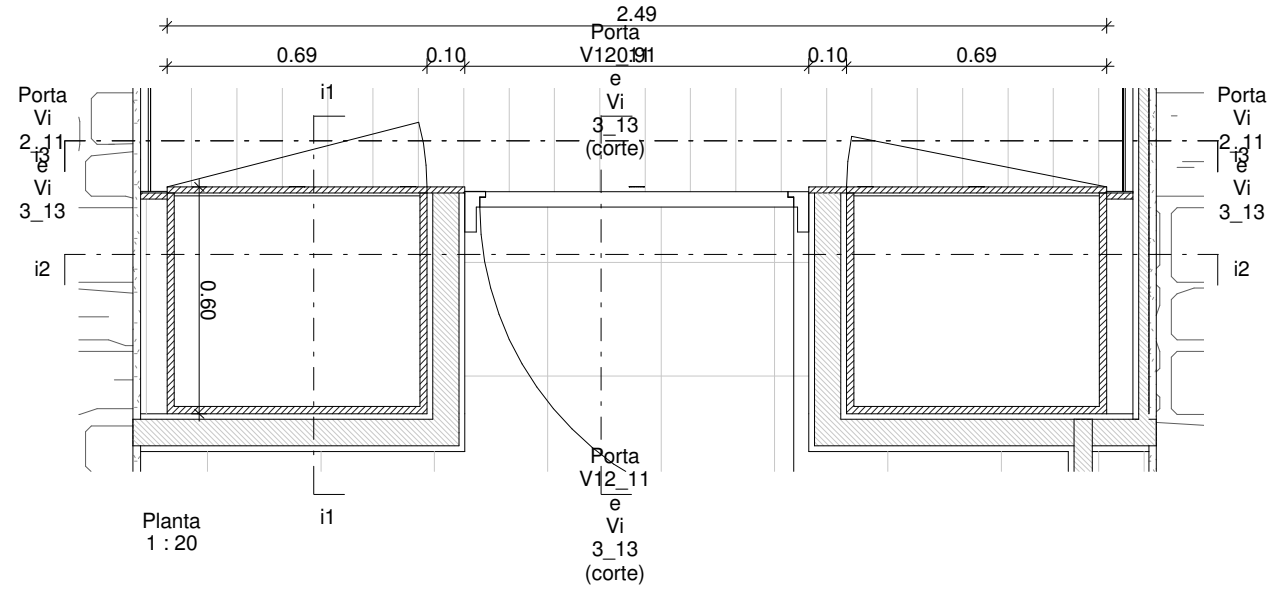


Armários: A 1_10 e A 4_12

Armários: A 2_12 e A 3_13

Plantas de localização dos armários

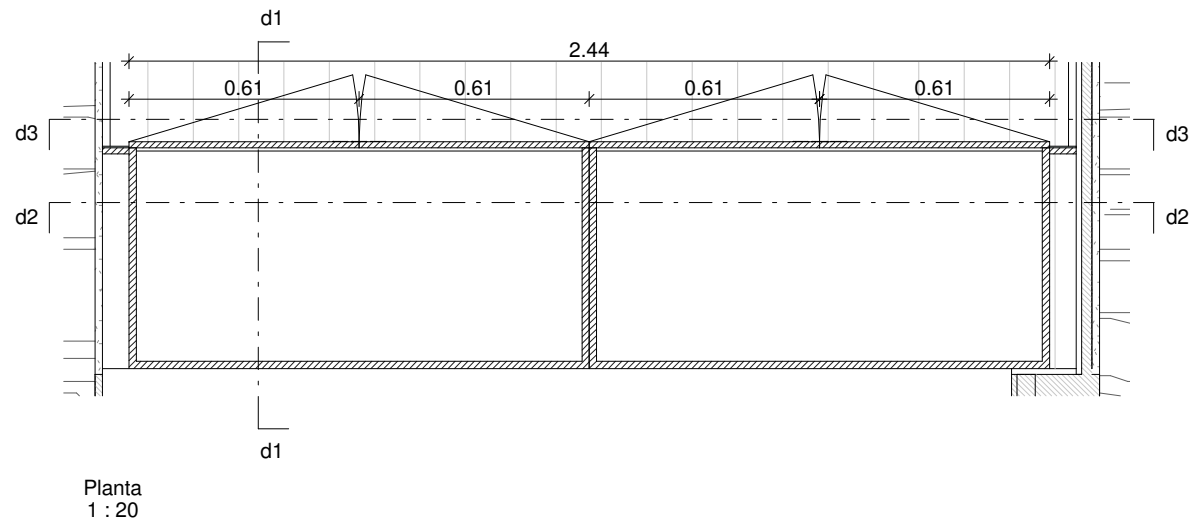

Armários: A 1_04

Armários: A 1_06, A 2_08, A 3_09 e A 4_08

Armários: A 2_07, A 3_08 e A 4_07

Armários: A 1_03, A 2_04, A 3_05 e A 4_04

Armários: A 1_09, A 2_11, A 3_12 e A 4_10

