
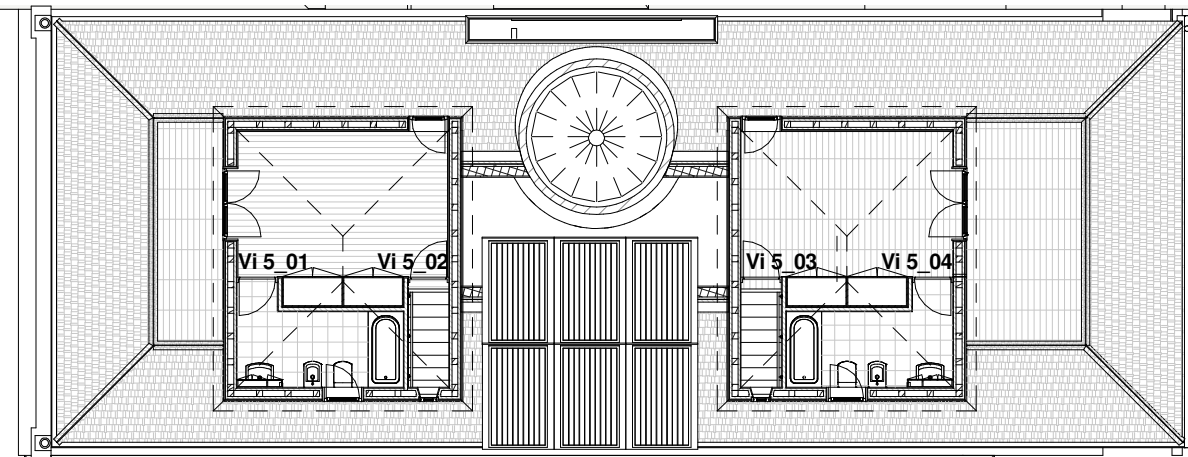
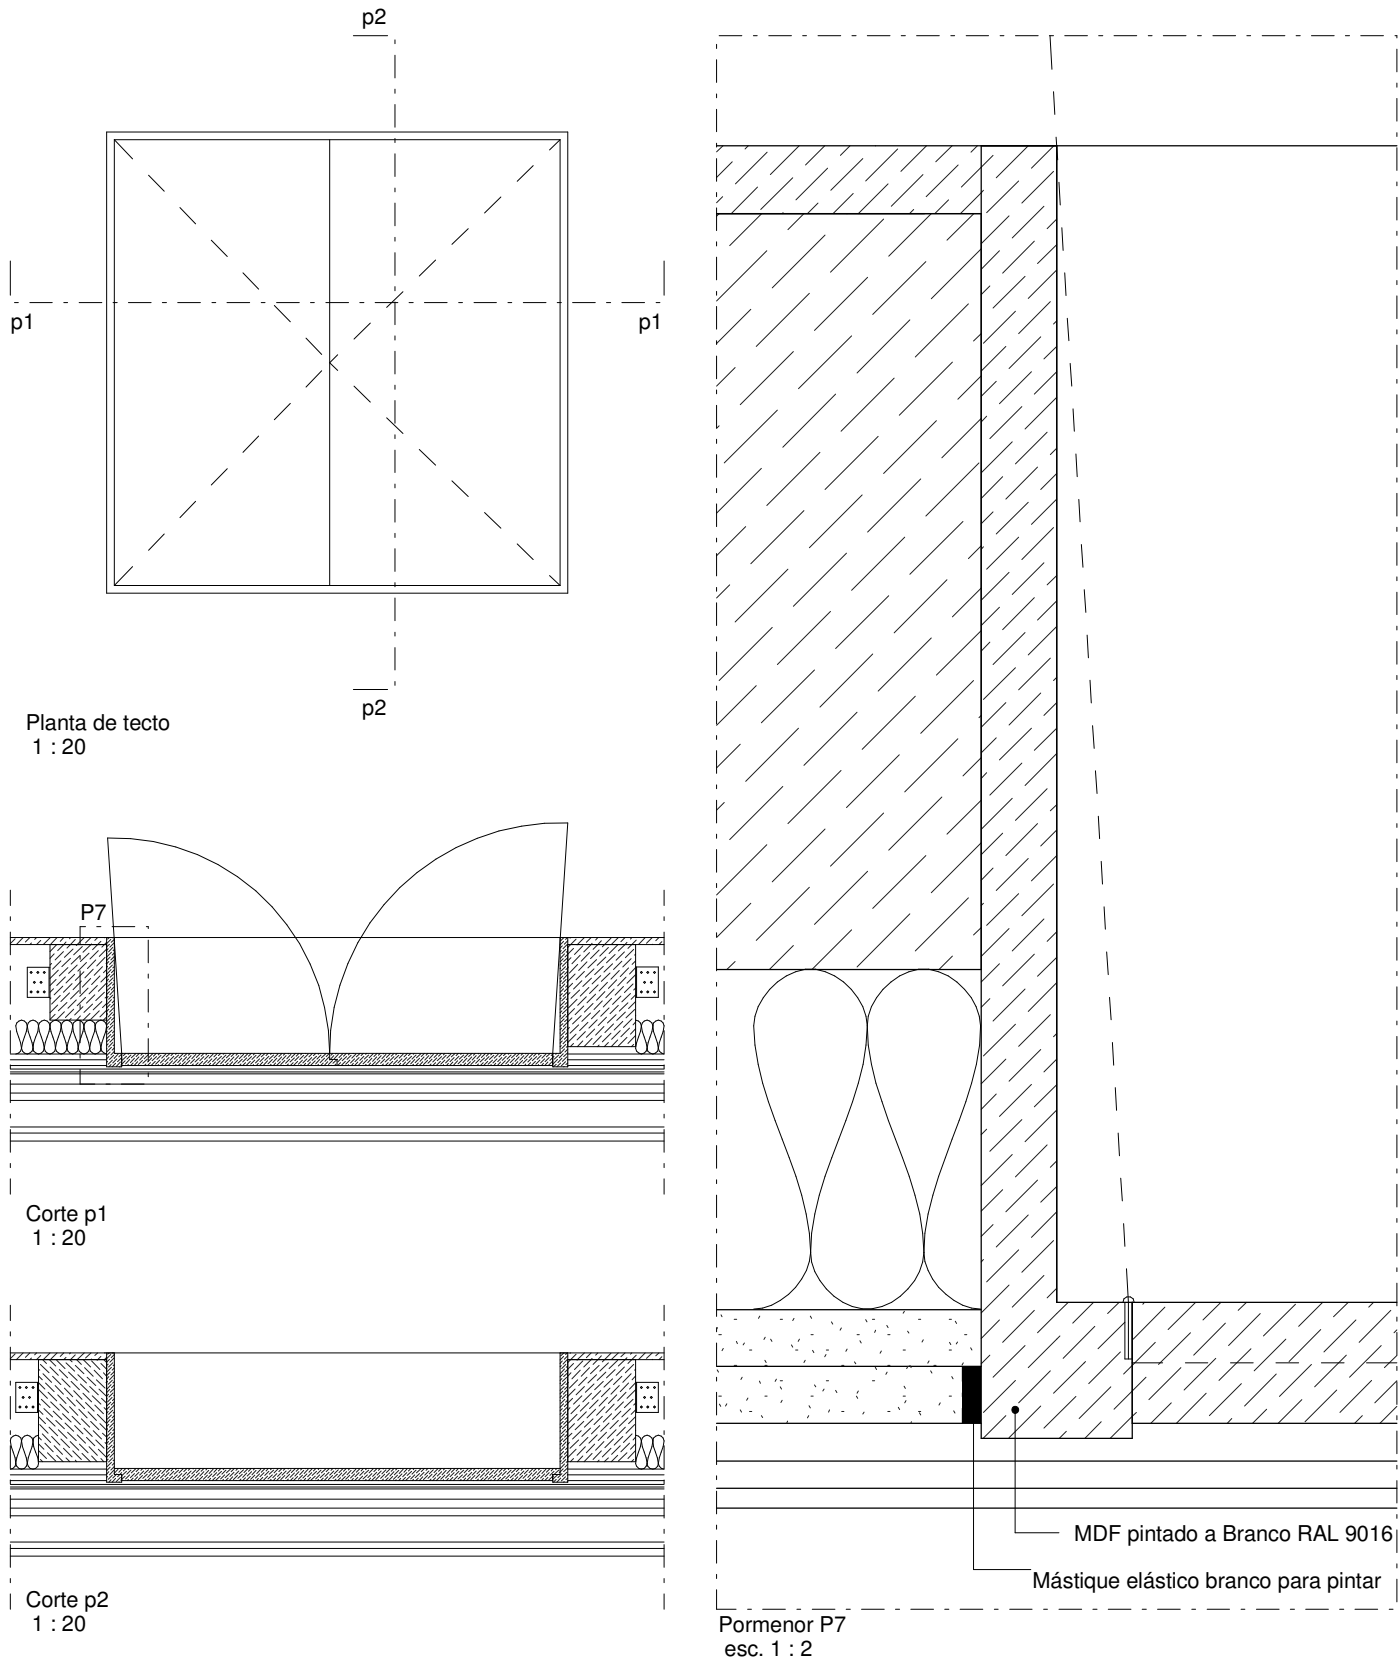
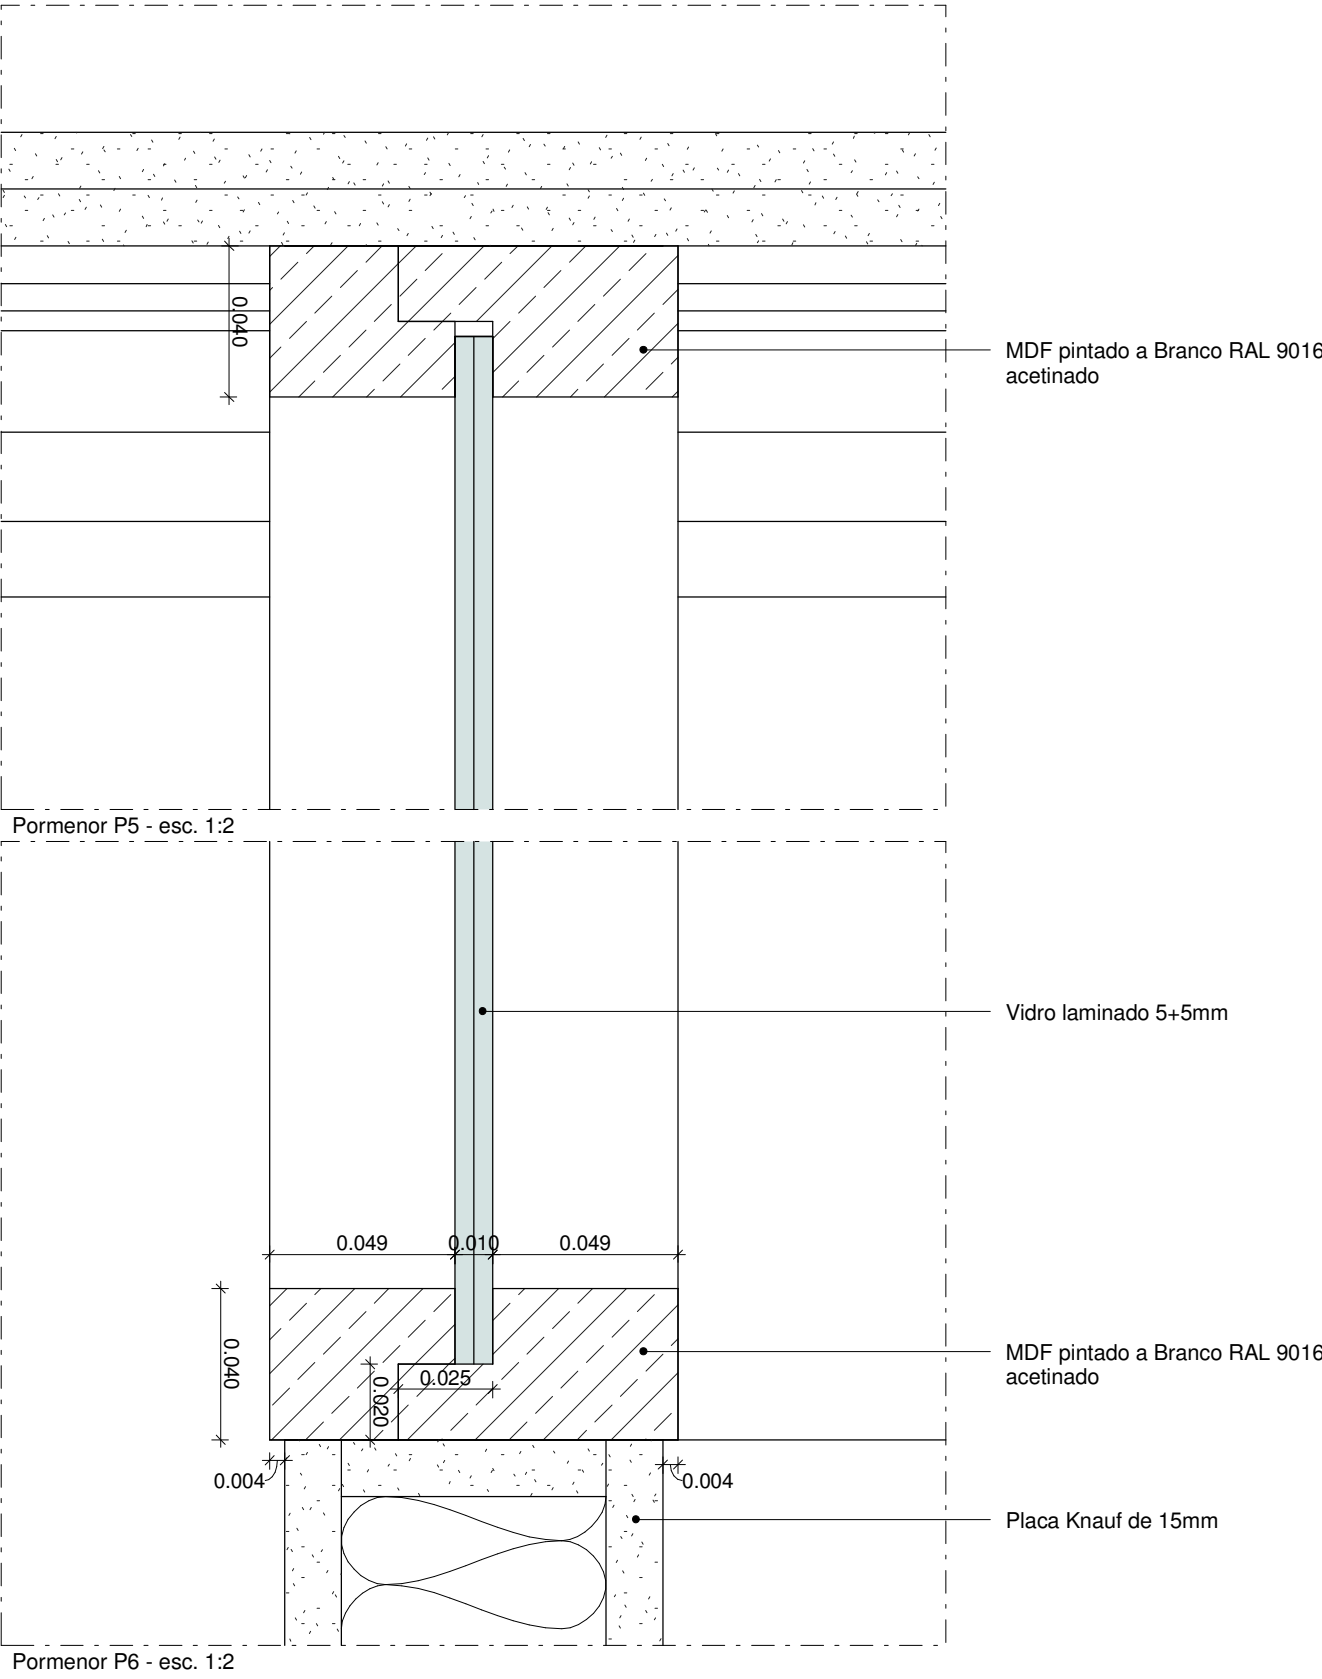



Vis 1_01, Vis 1_04, Vis 2_01, Vis 2_03, Vis 2_05, Vis 3_01, Vis 3_02, Vis 3_03, Vis 3_06, Vis 4_01, Vis 4_03, Vis 4_04 e Vis 4_05

Alçapão - 4º Piso


Plantas de localização das portas e das portadas

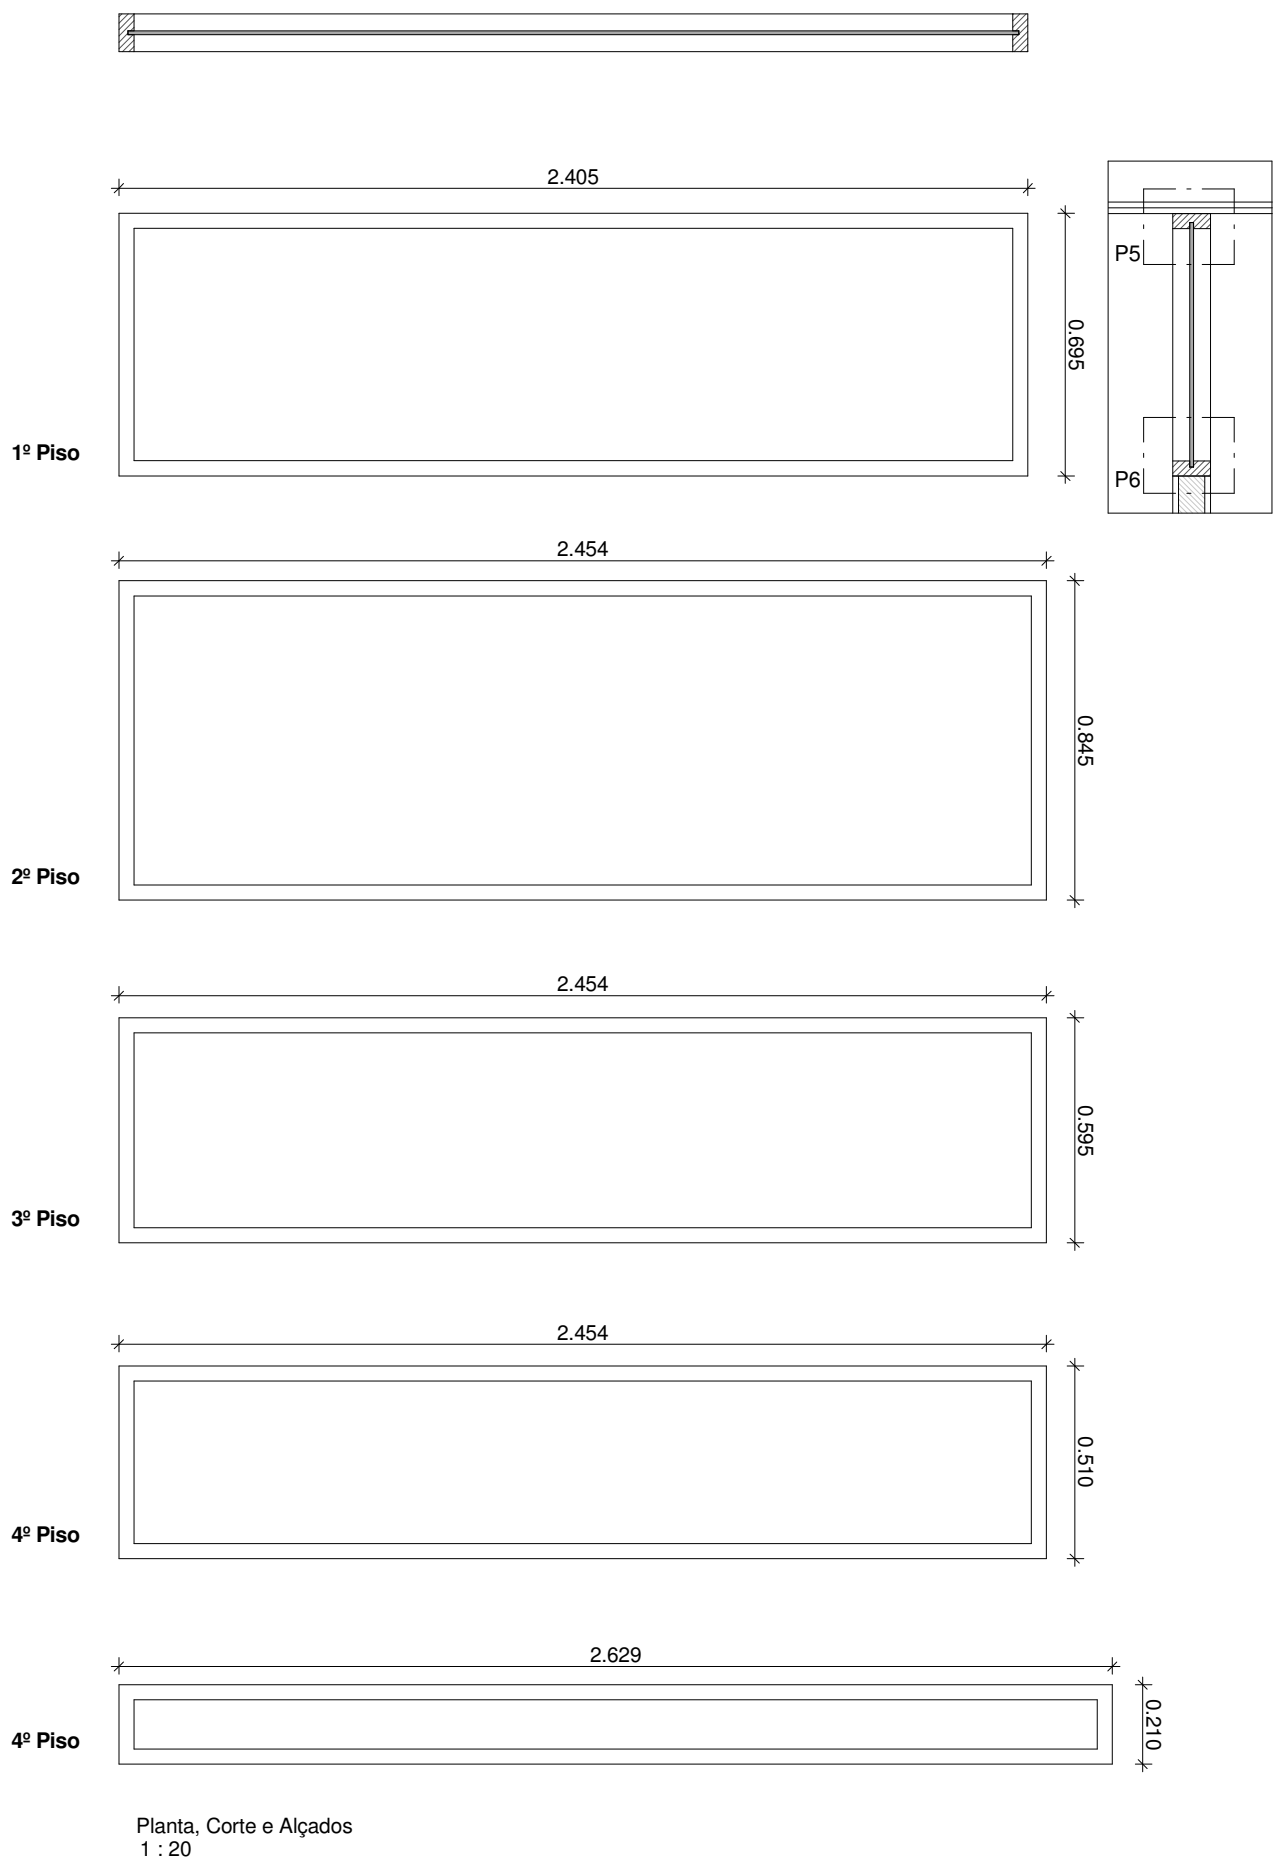

Planta do piso 5
1:150

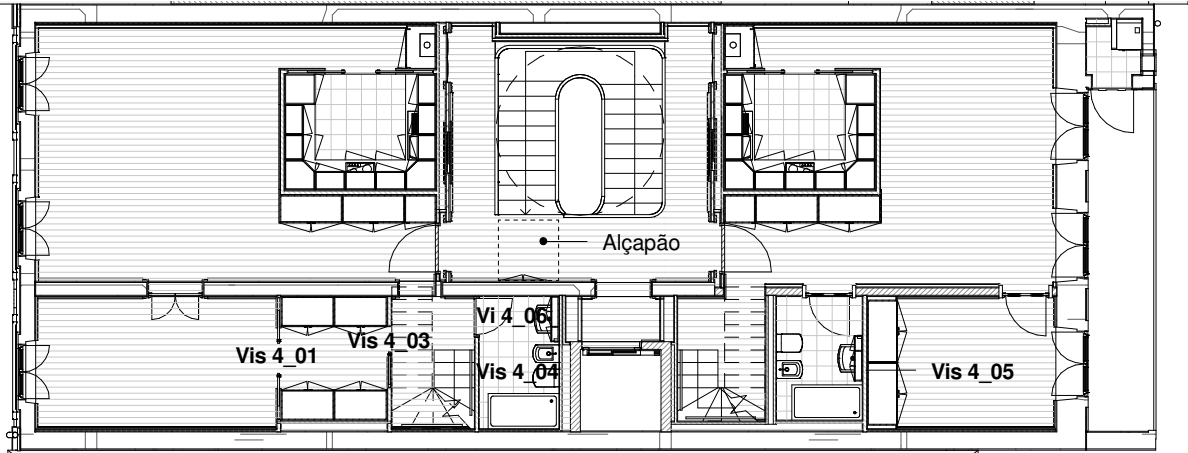

Planta do piso 4
1:150

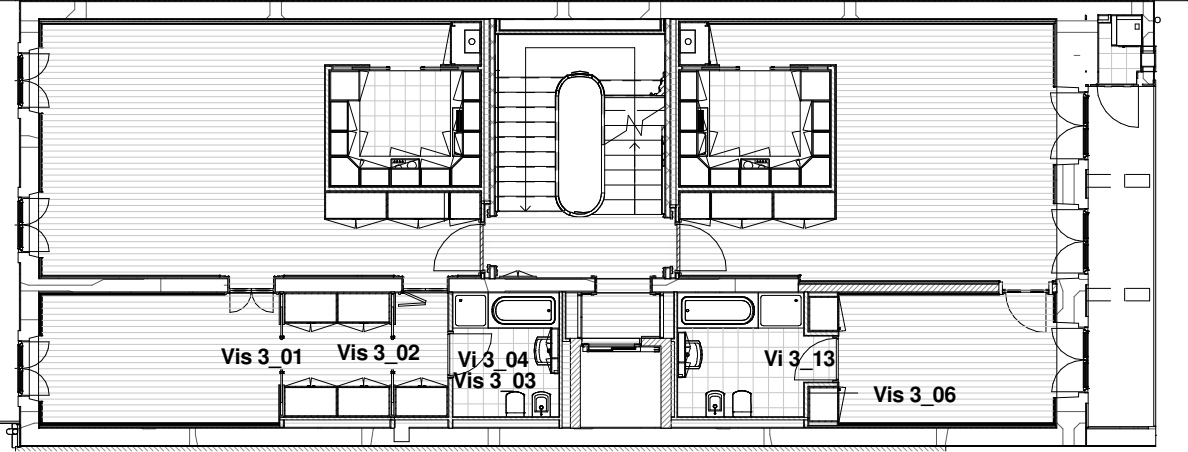

Planta do piso 3
1:150








Portas Vi 2_11, Vi 3_13

Portas Vi 4_06 com 0.80 m de largura


Portas Vi 1_02, Vi 2_03, Vi 3_04 com 0.91 m de largura

Portas Vi 5_01 e Vi 5_04

Pormenores P20, P21 e P22

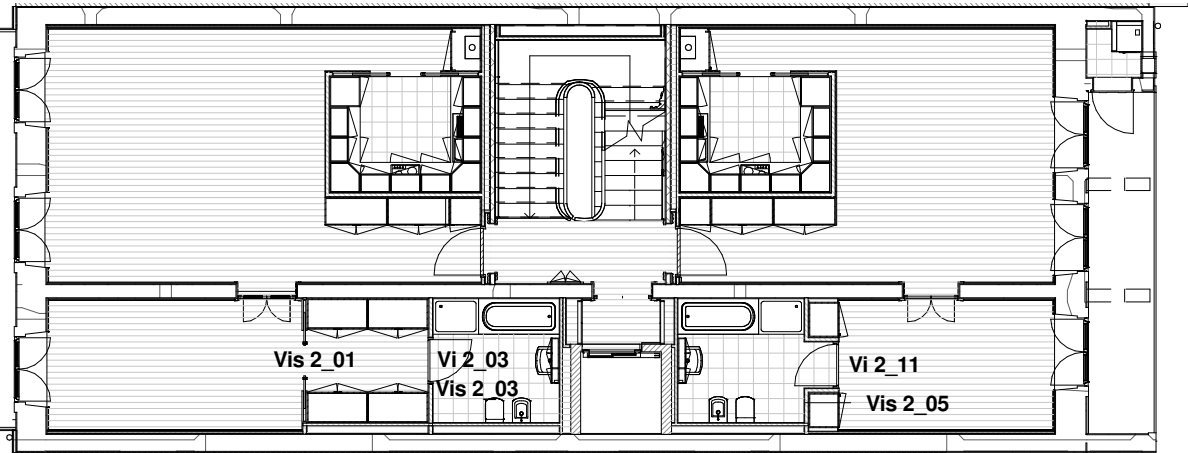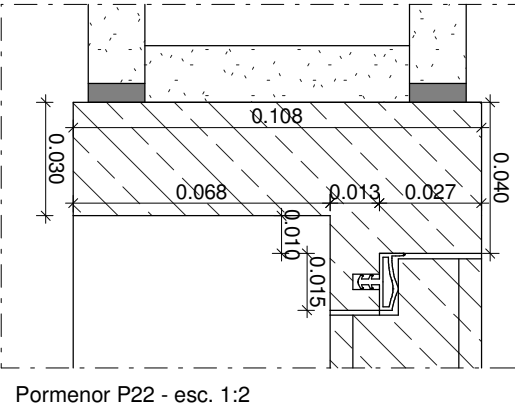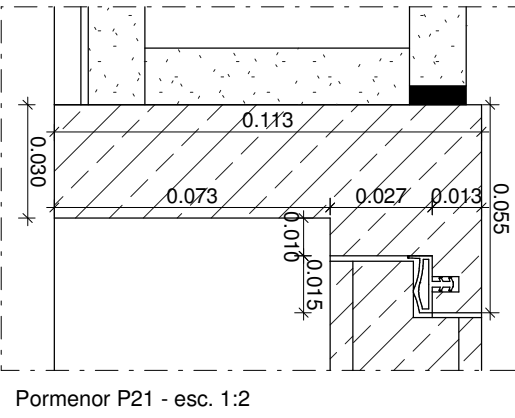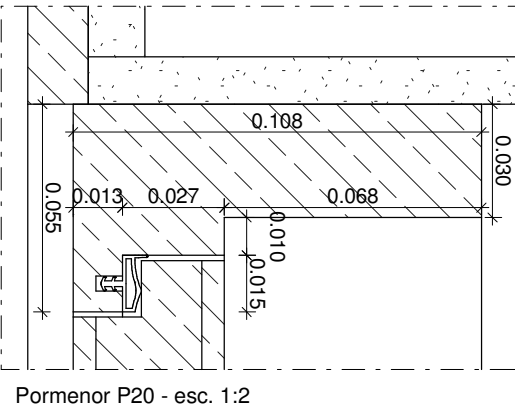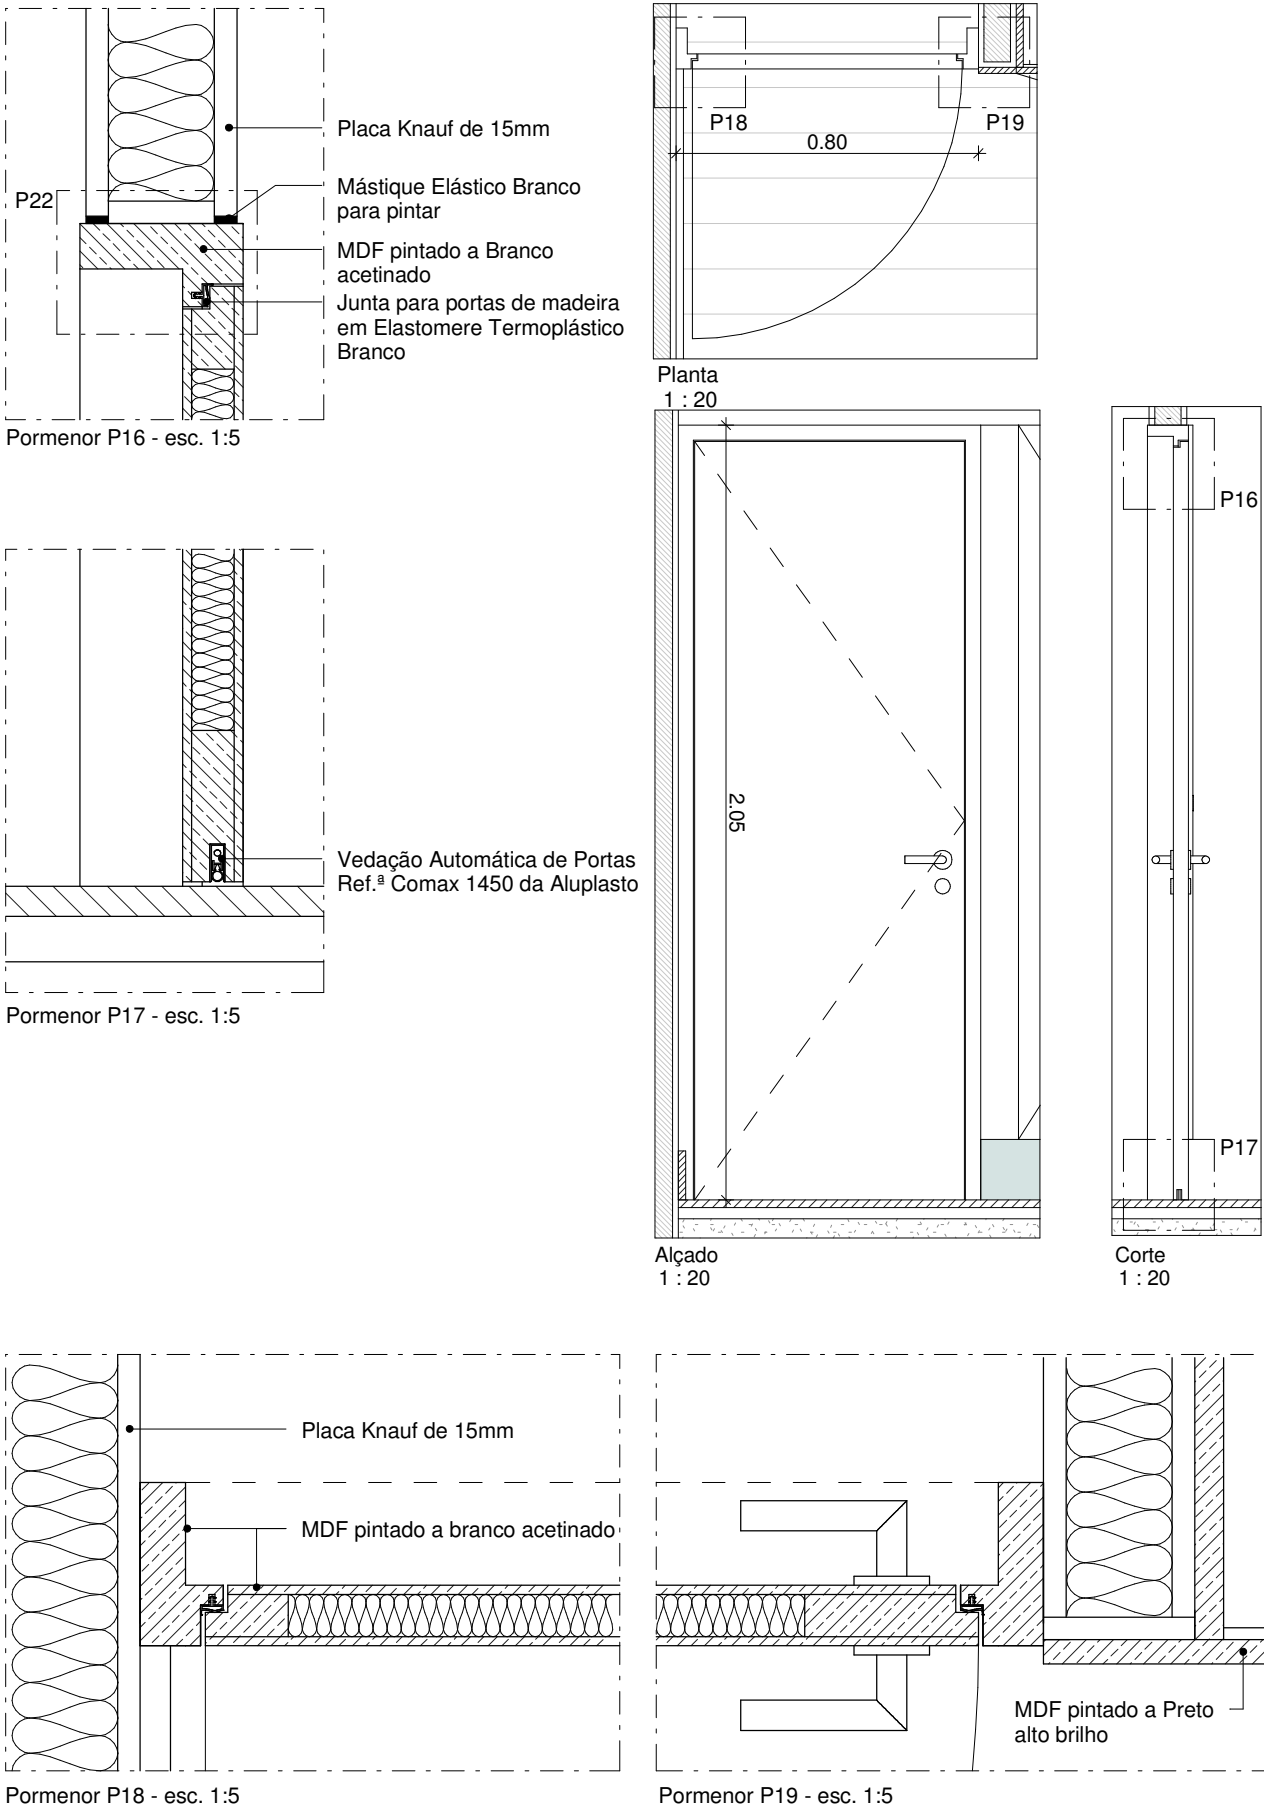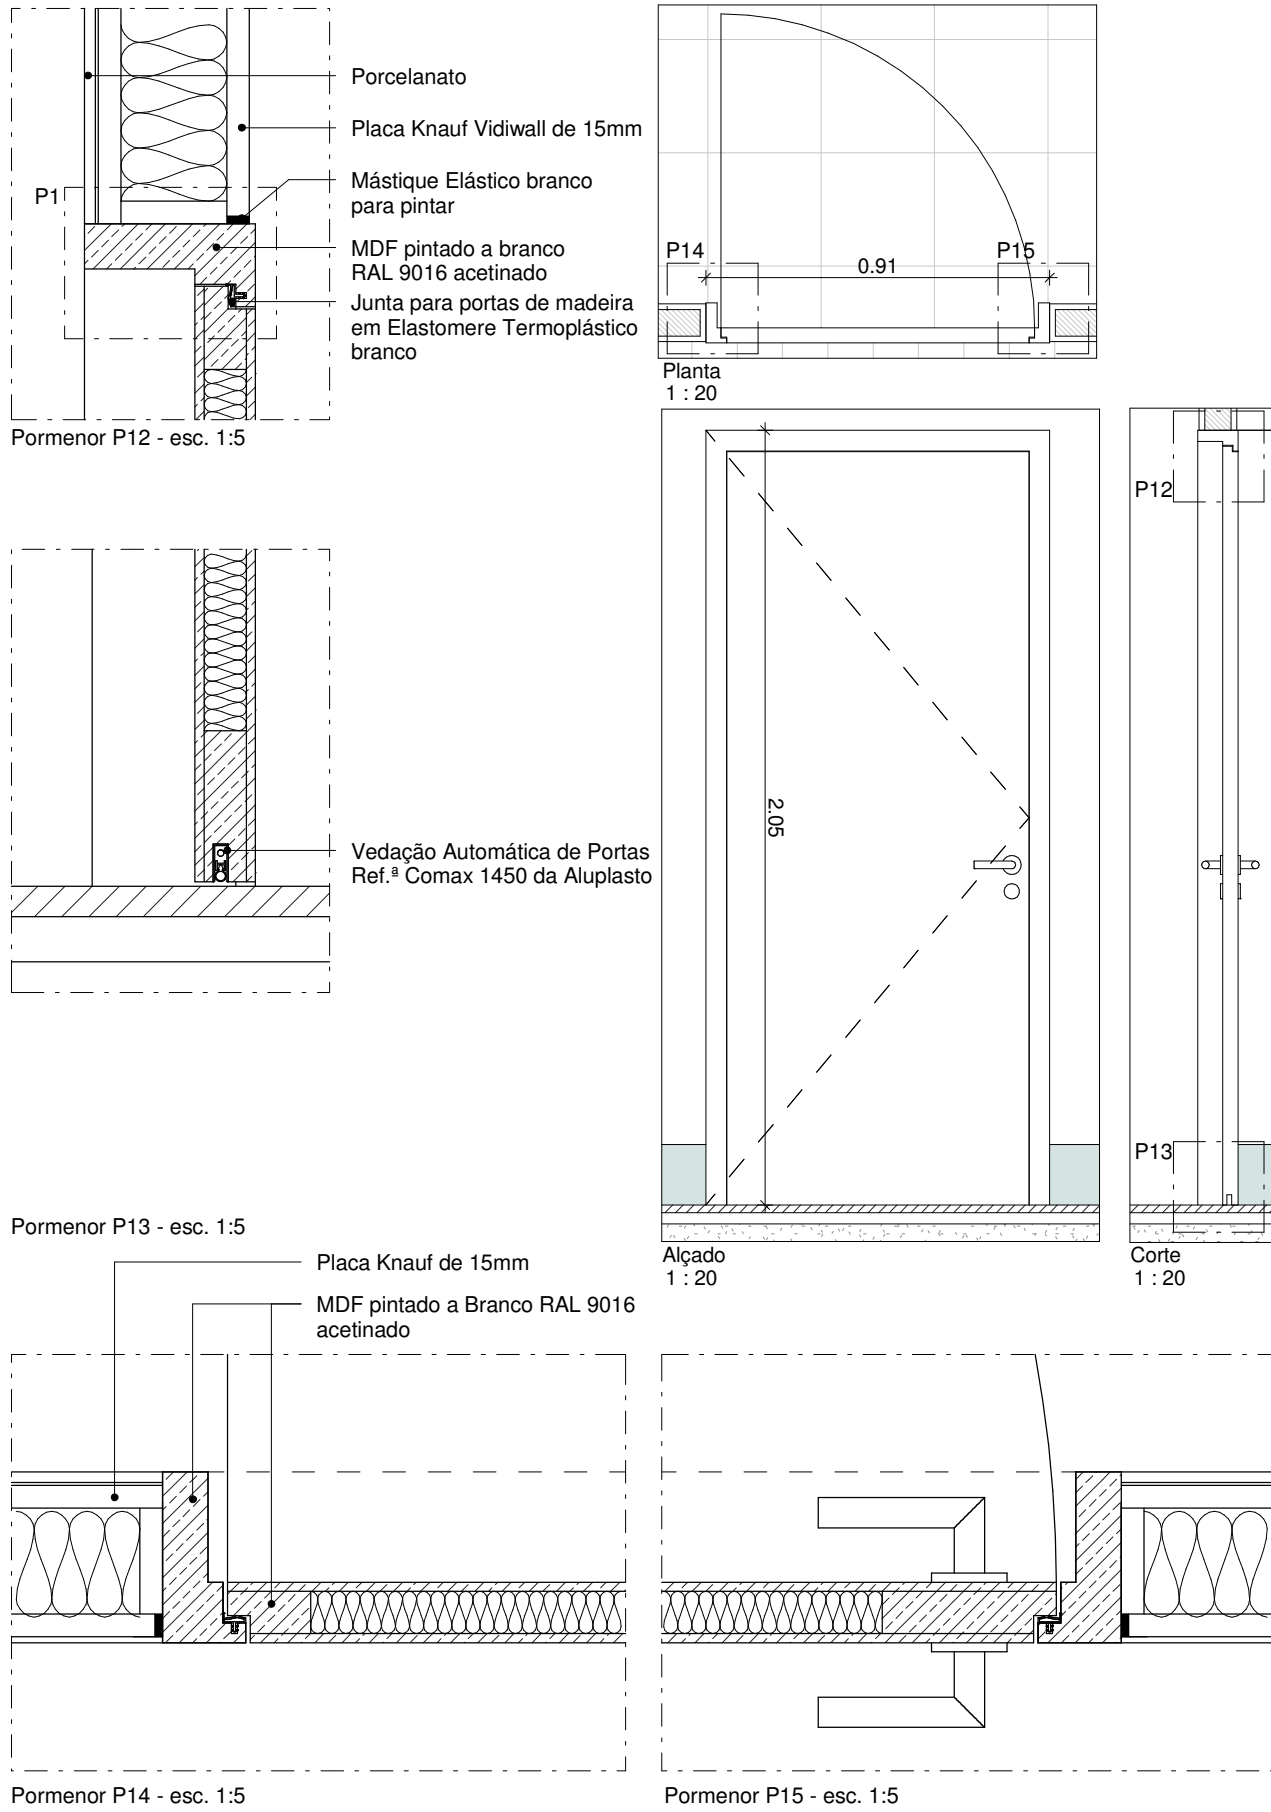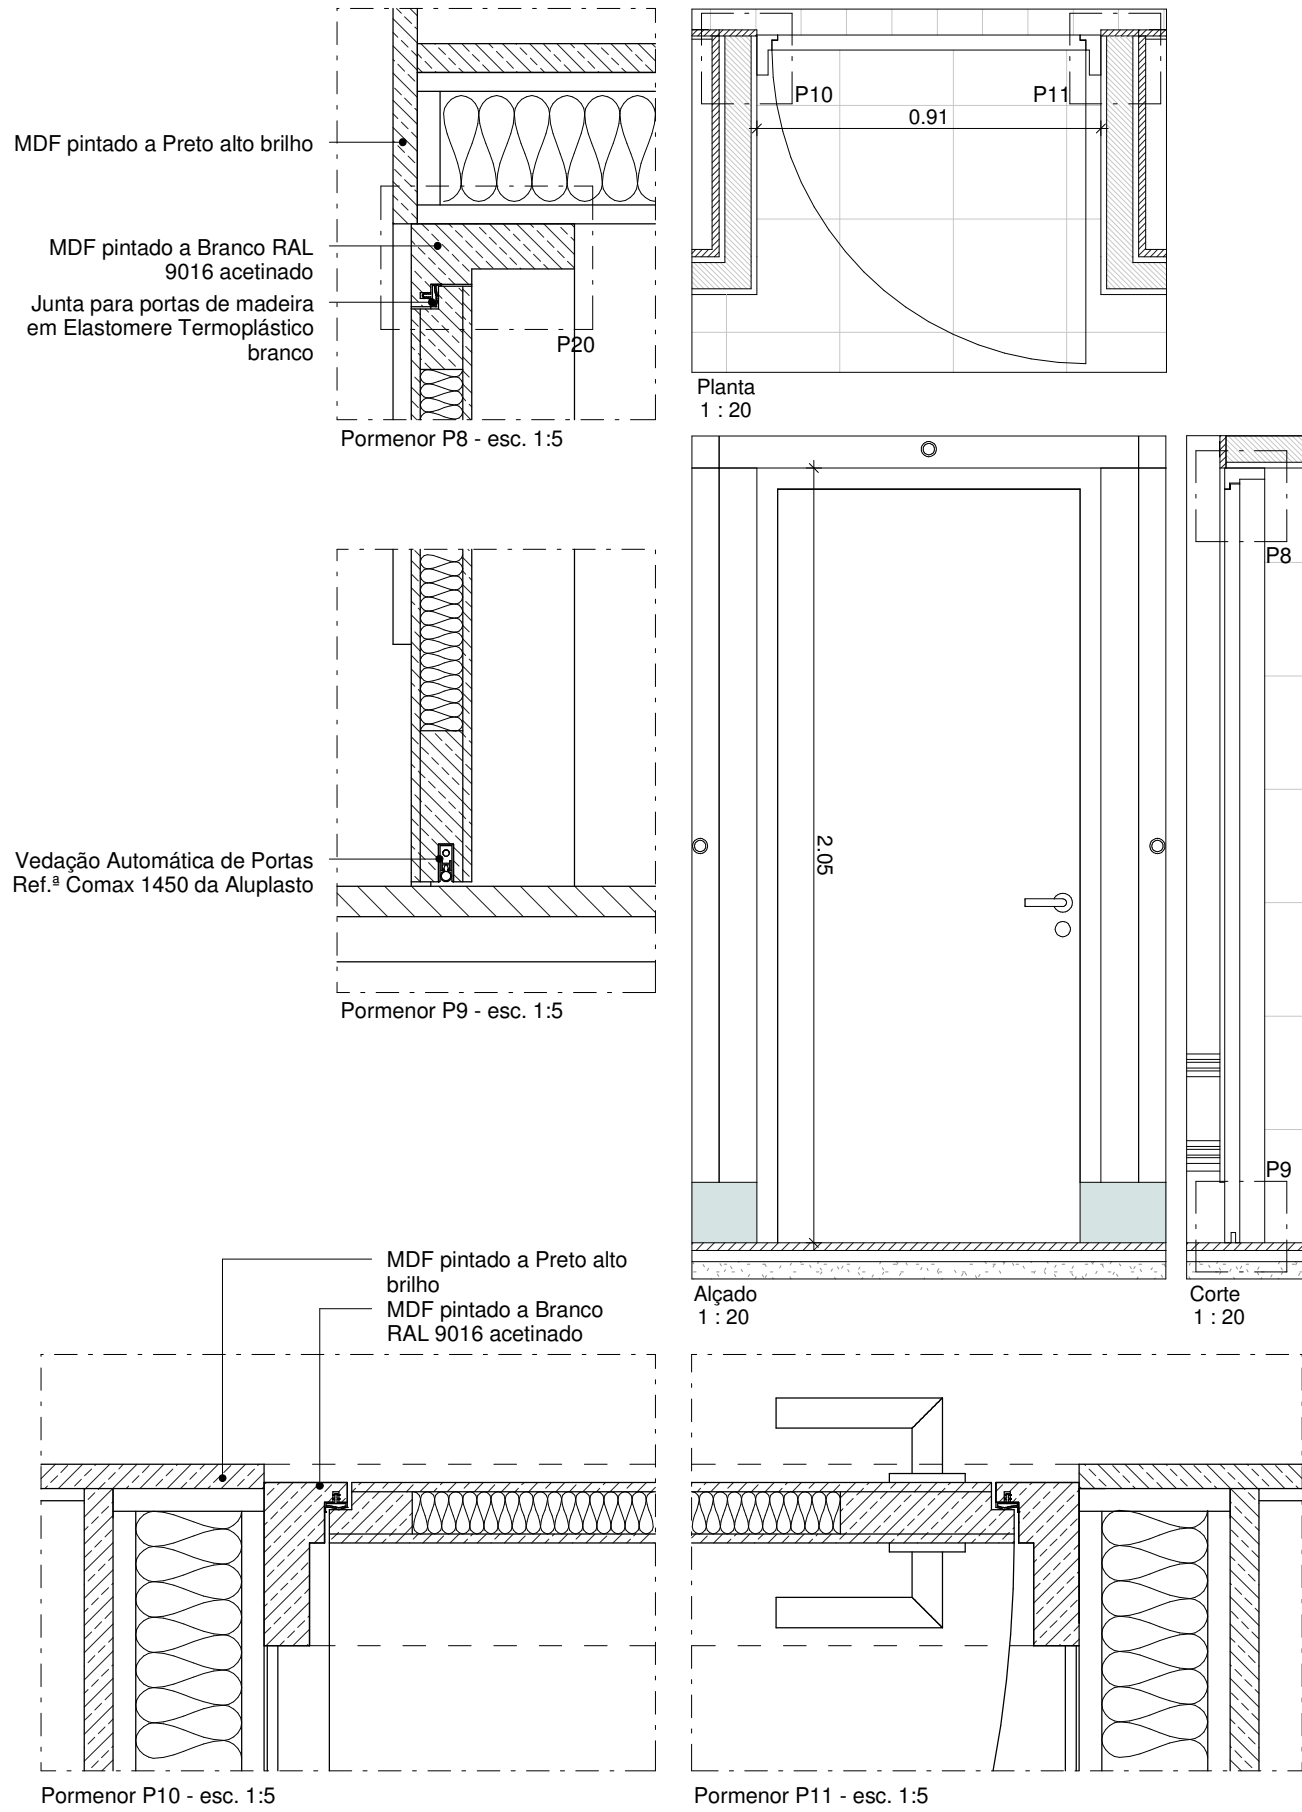

Planta do piso 2
1:150

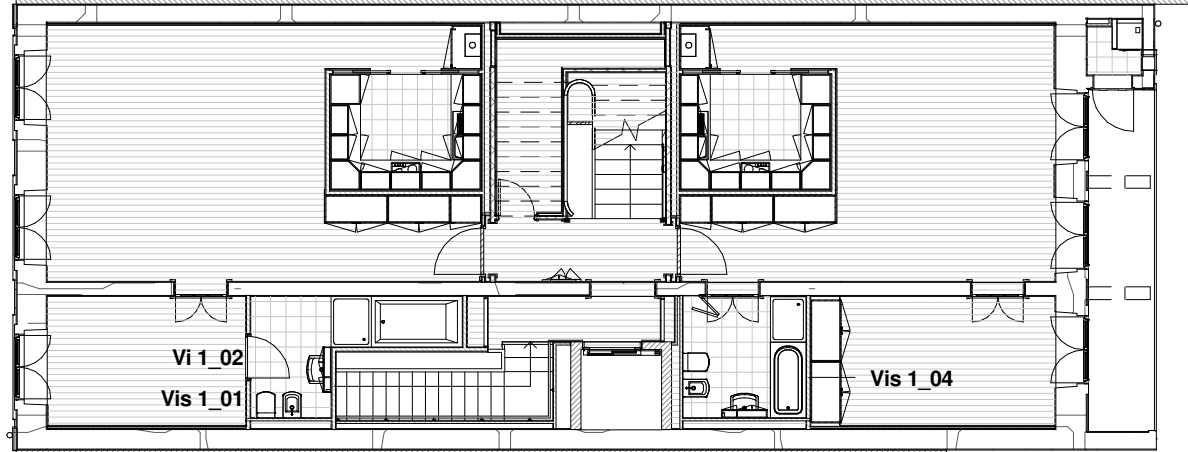

Planta do piso 1
1:150