




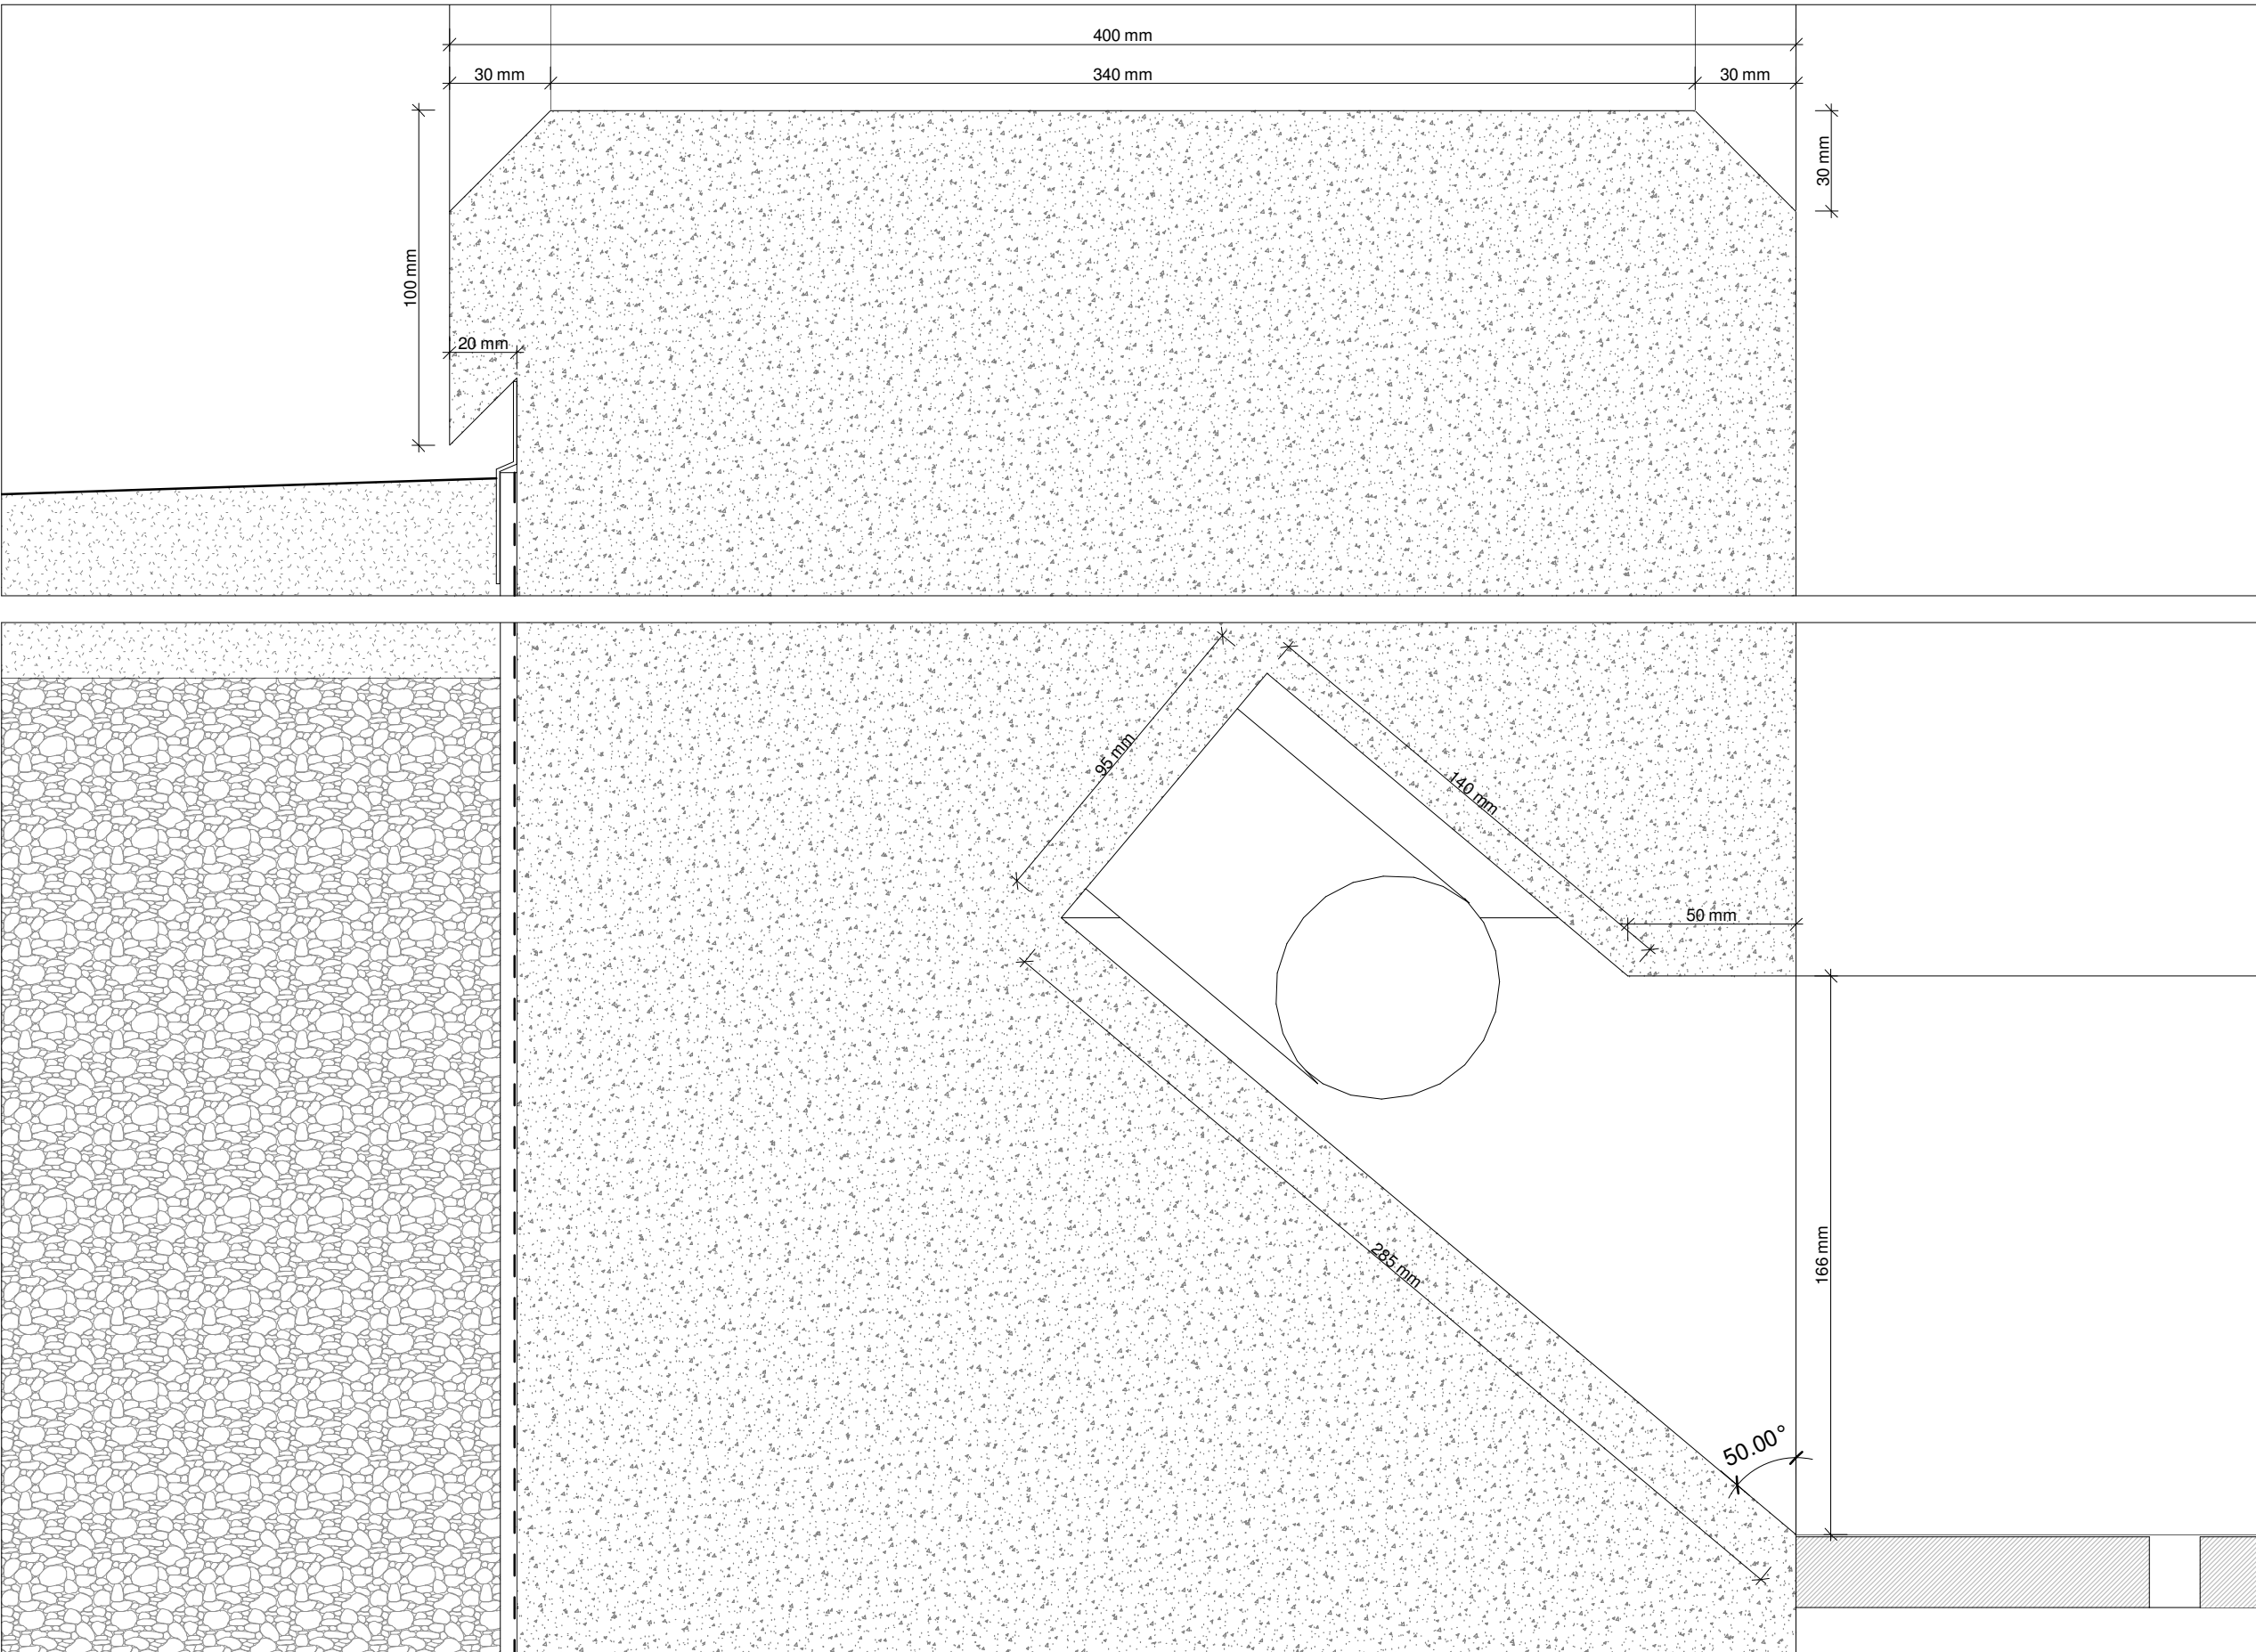


P5 - corte construtivo do muro de suporte
1 : 2

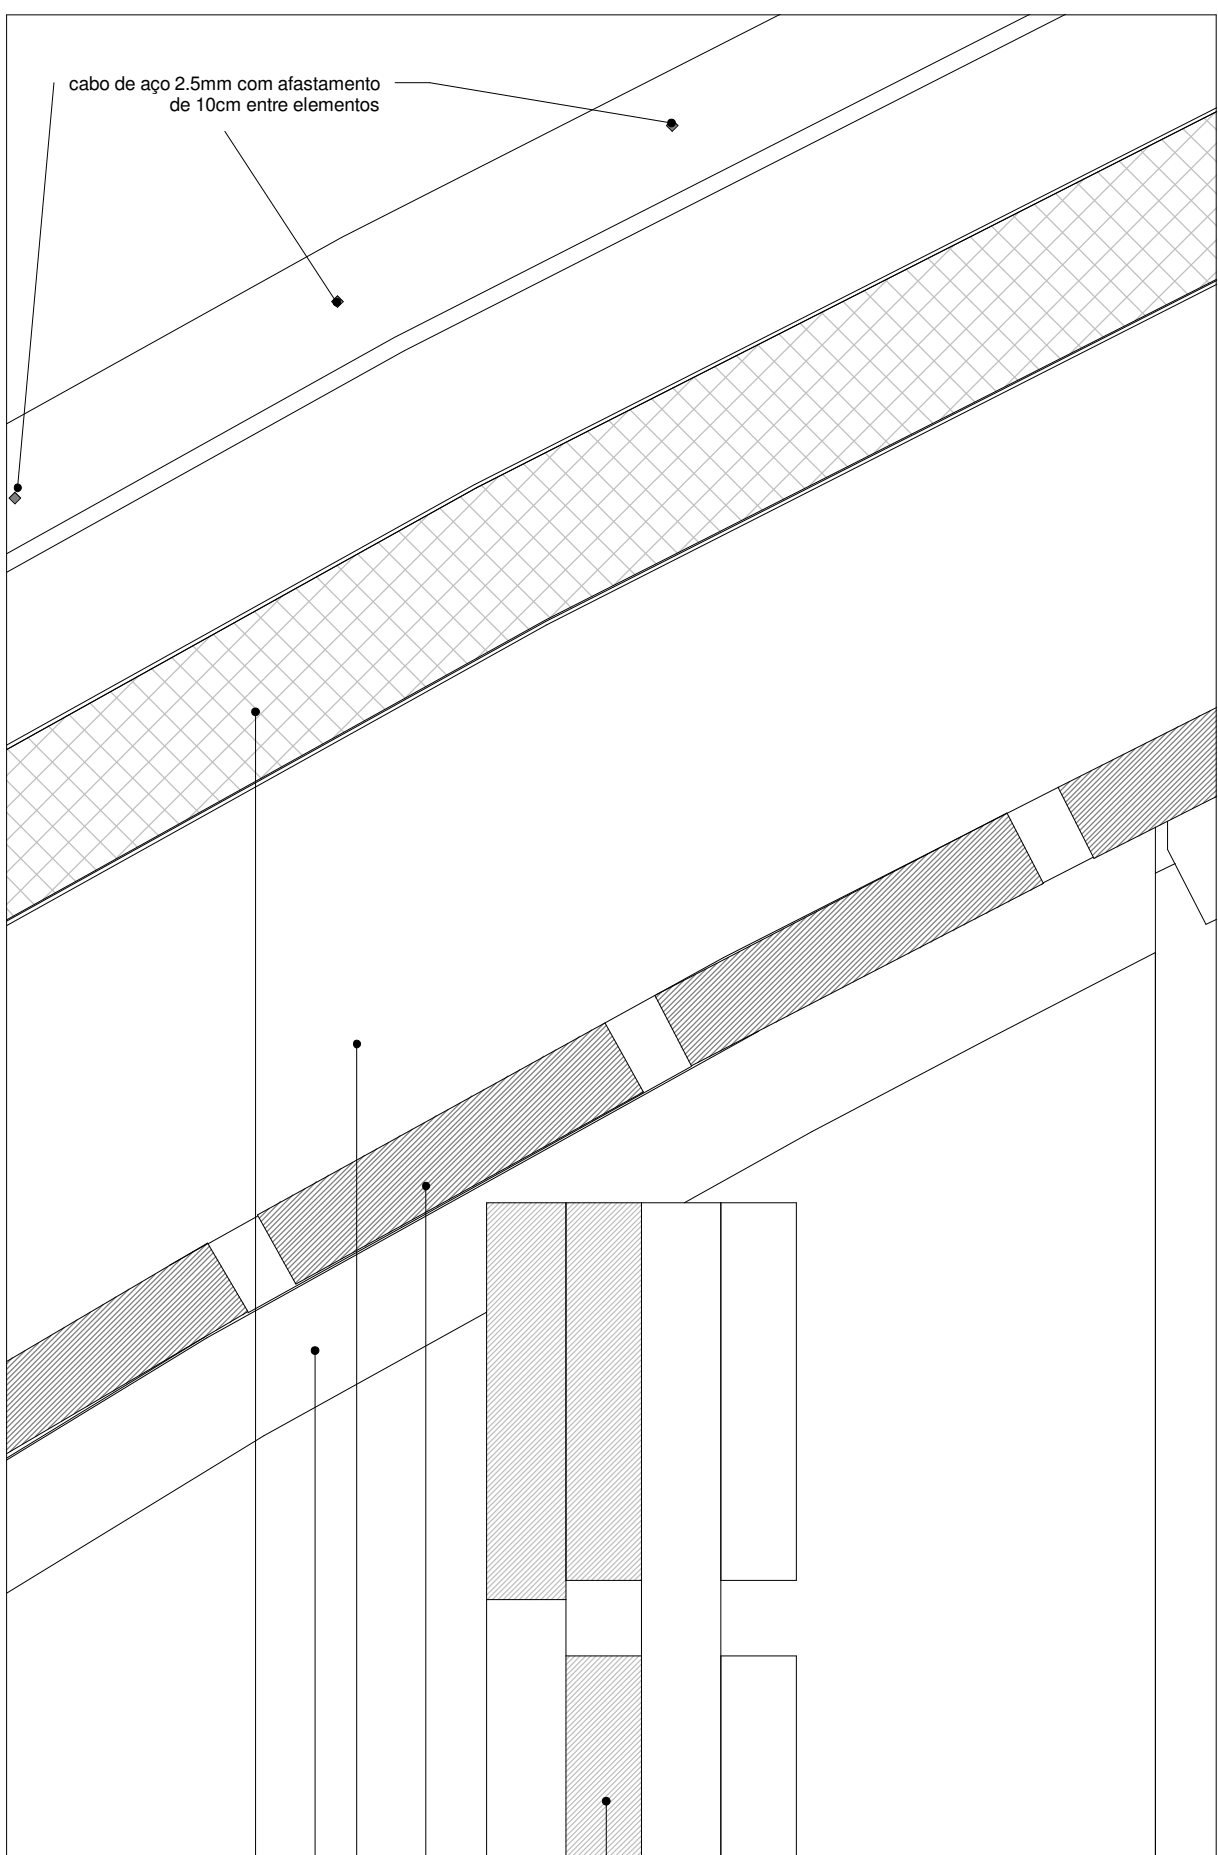


P7
1 : 2

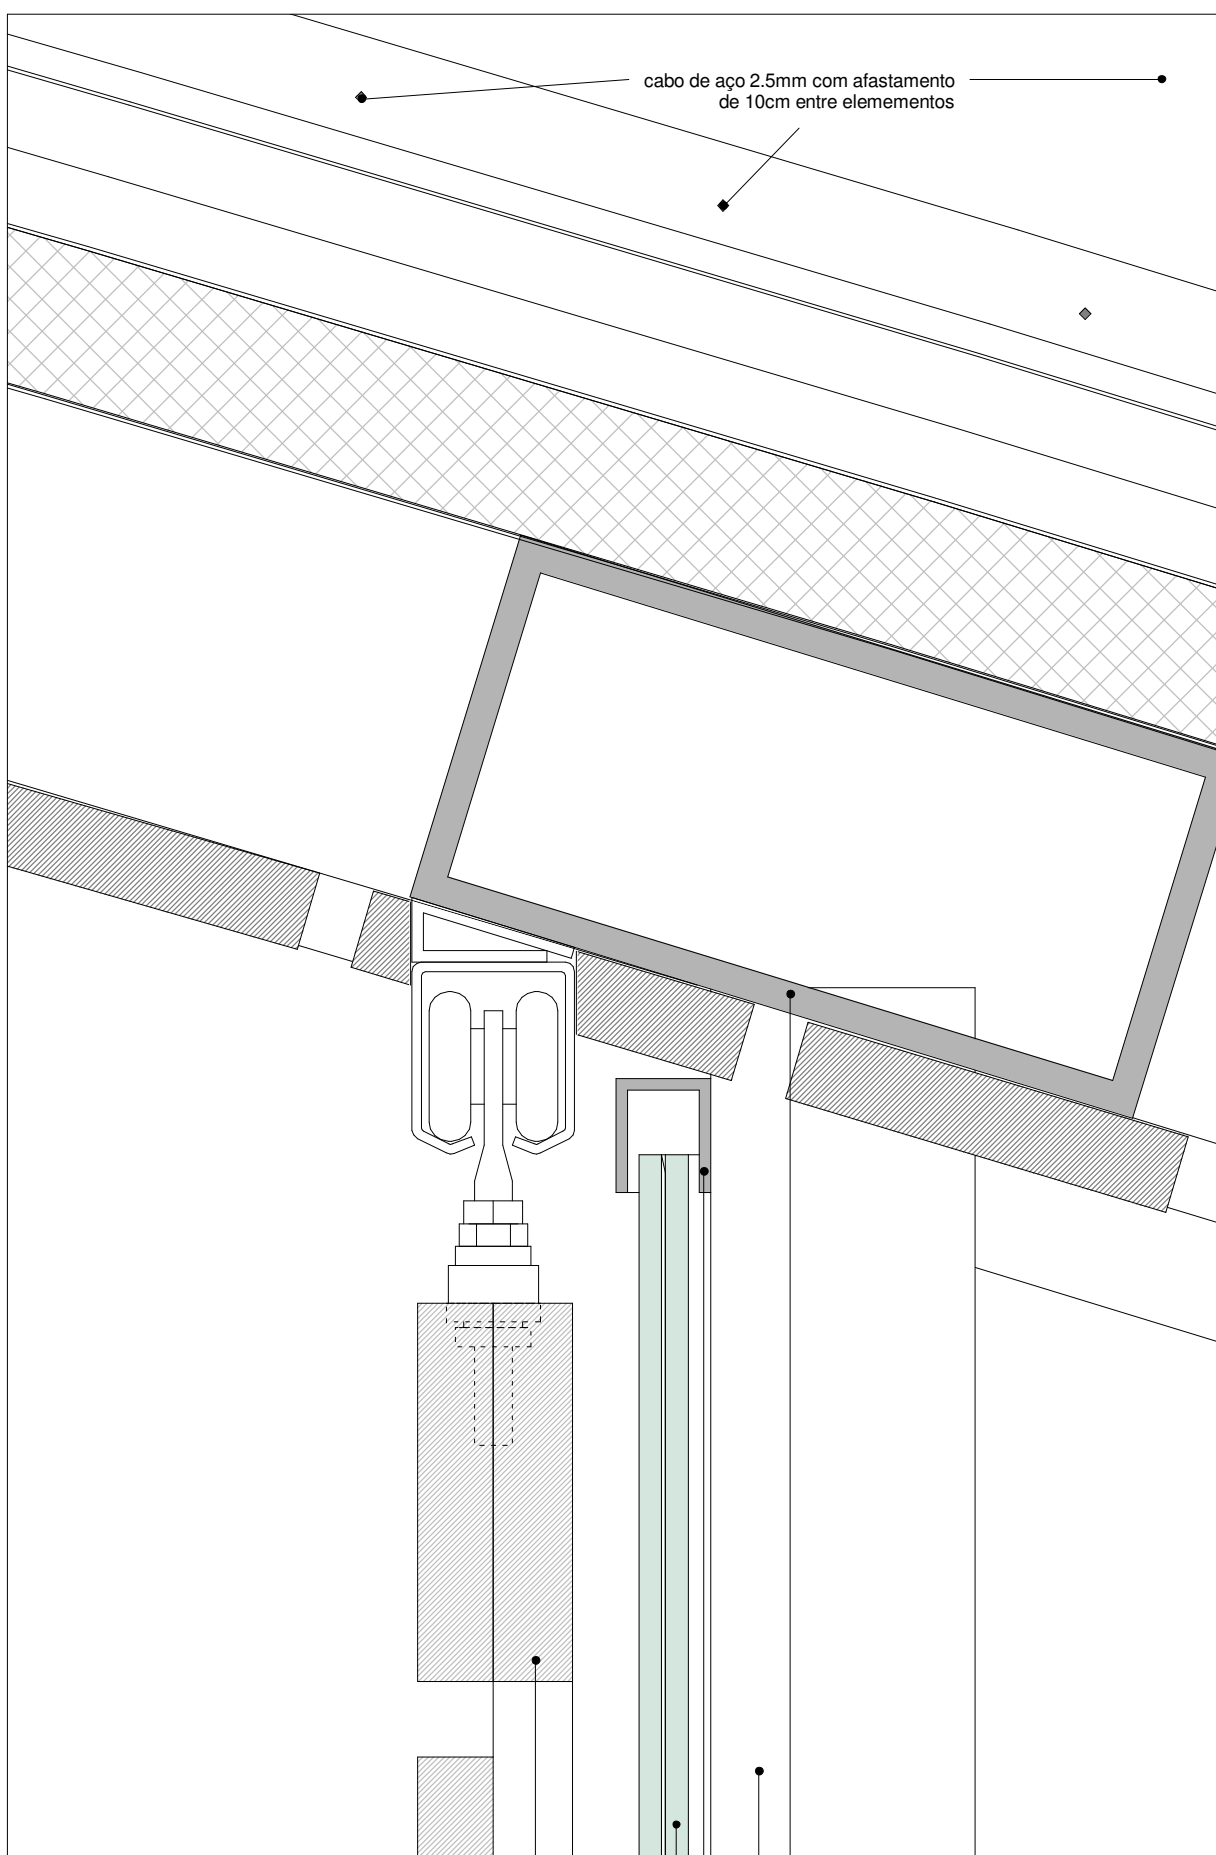


P9
1 : 2

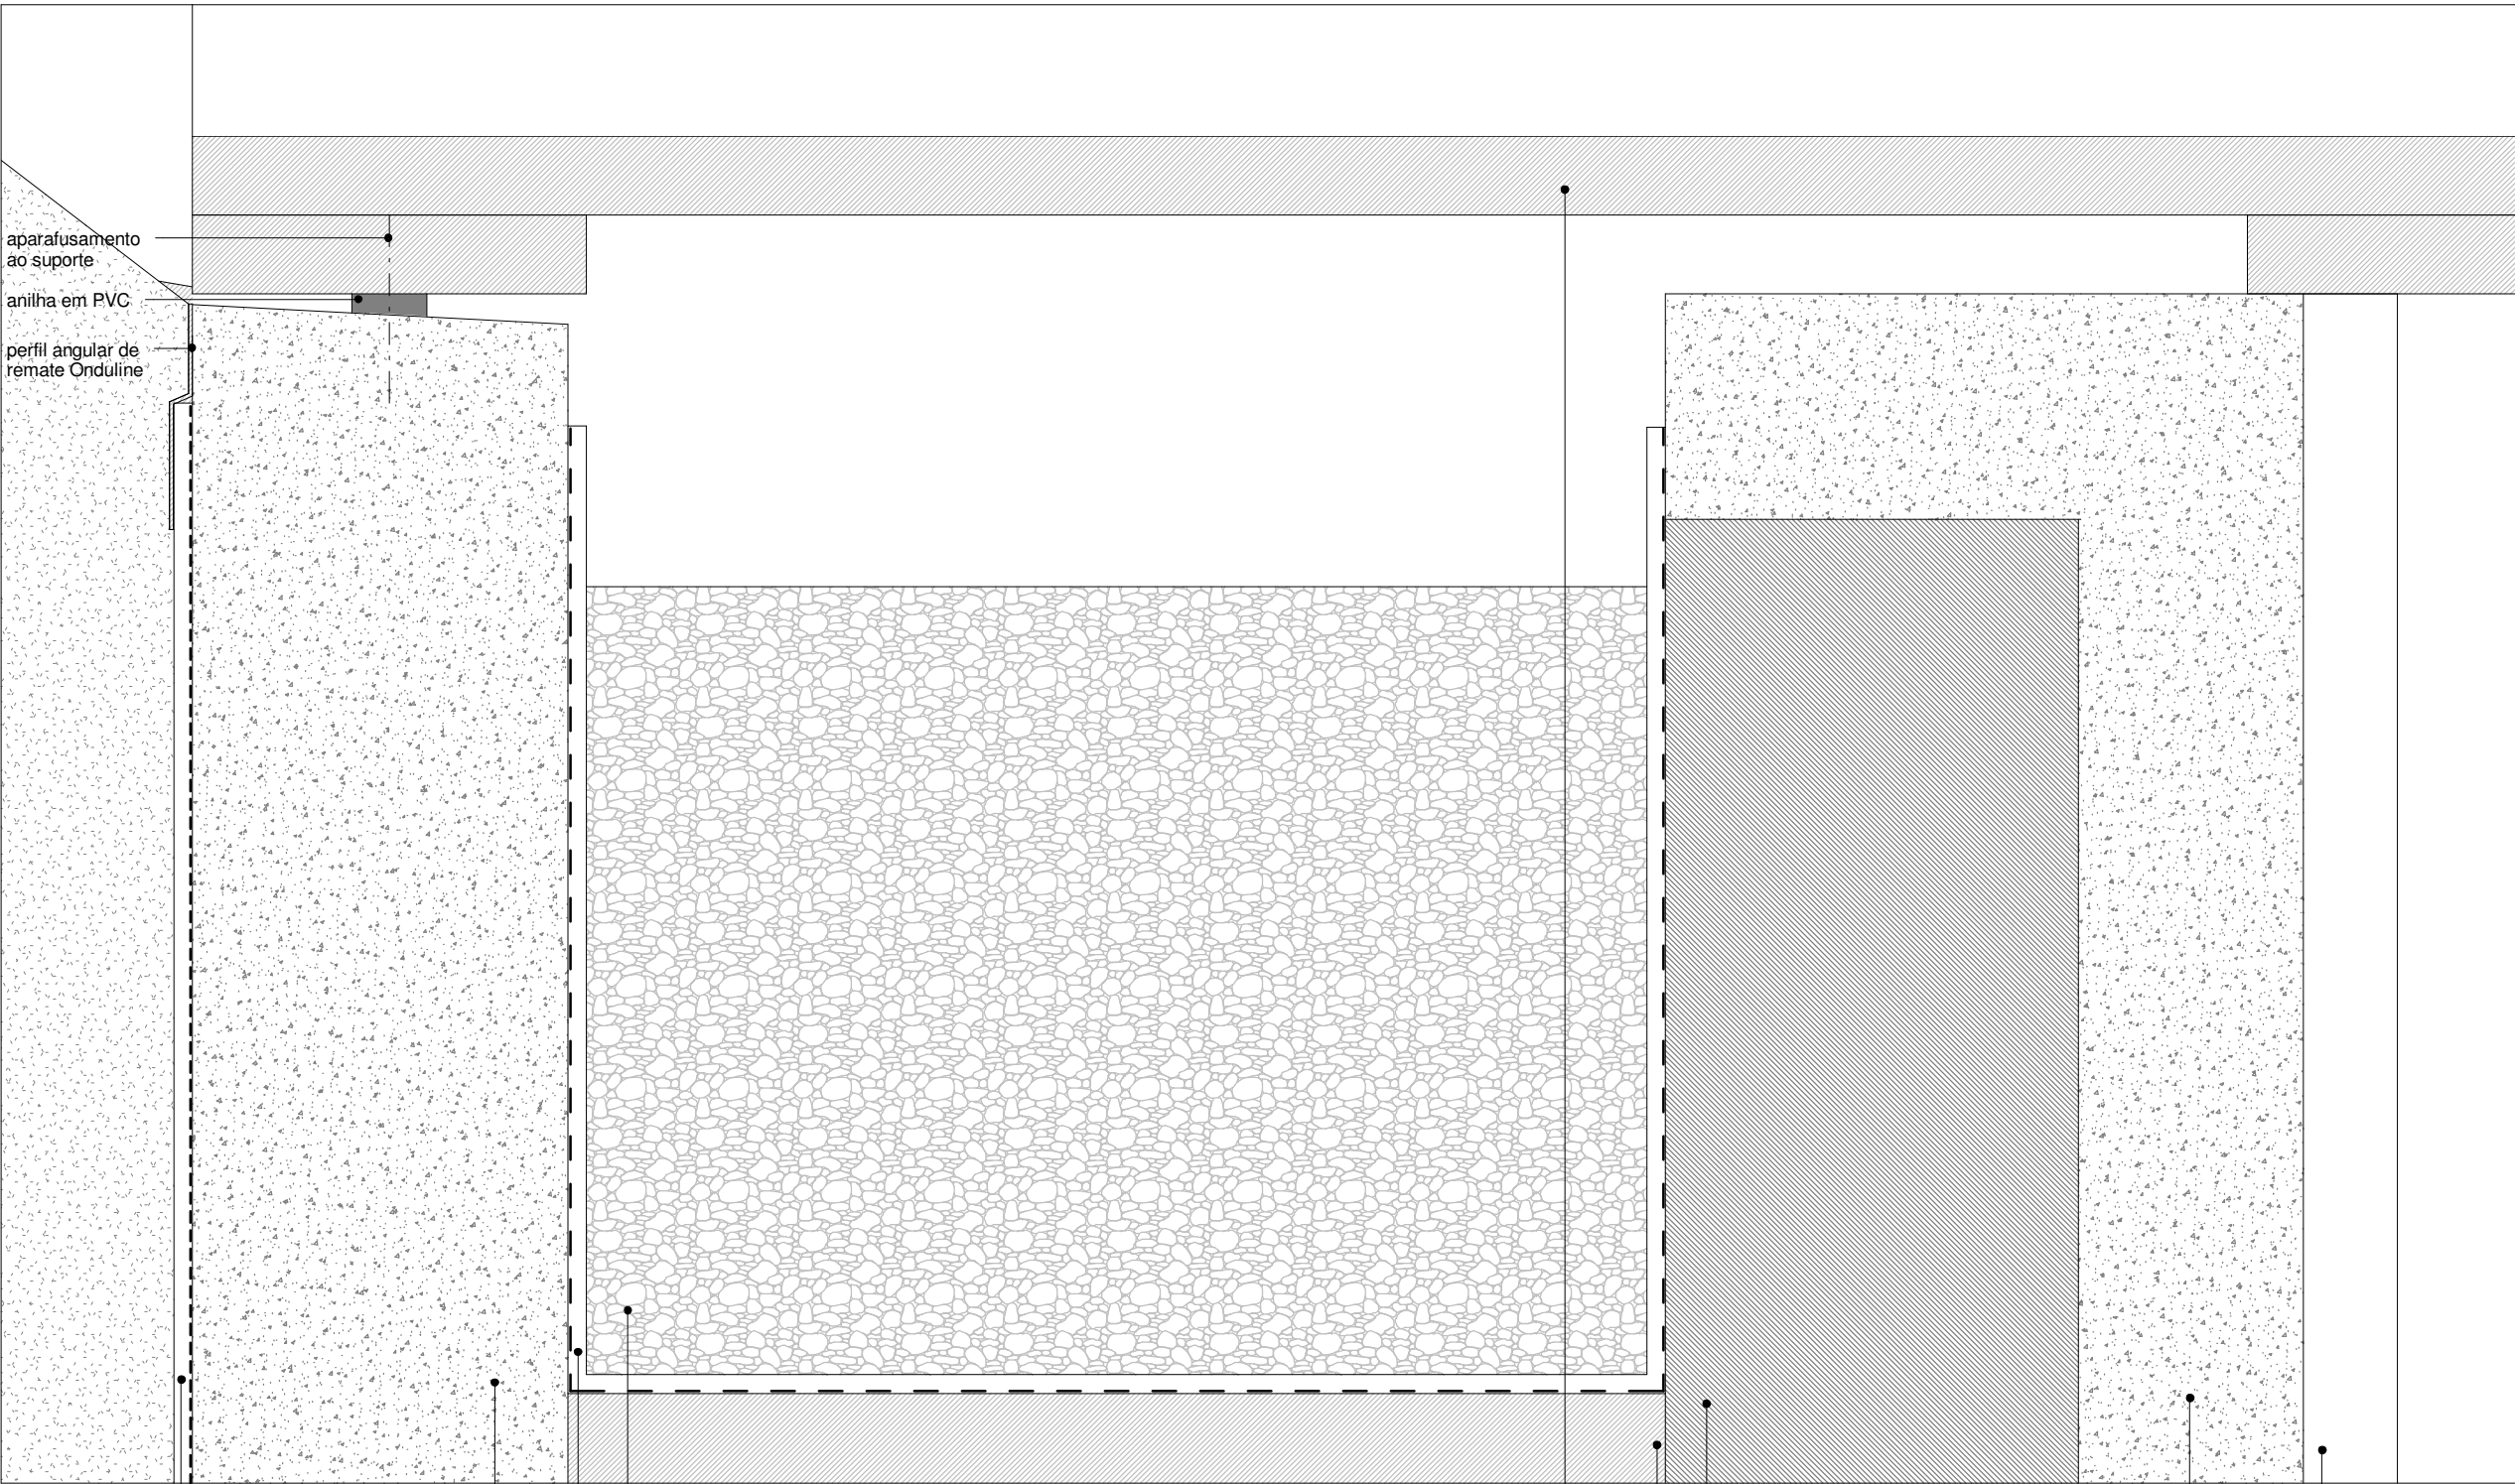

P6
1 : 2

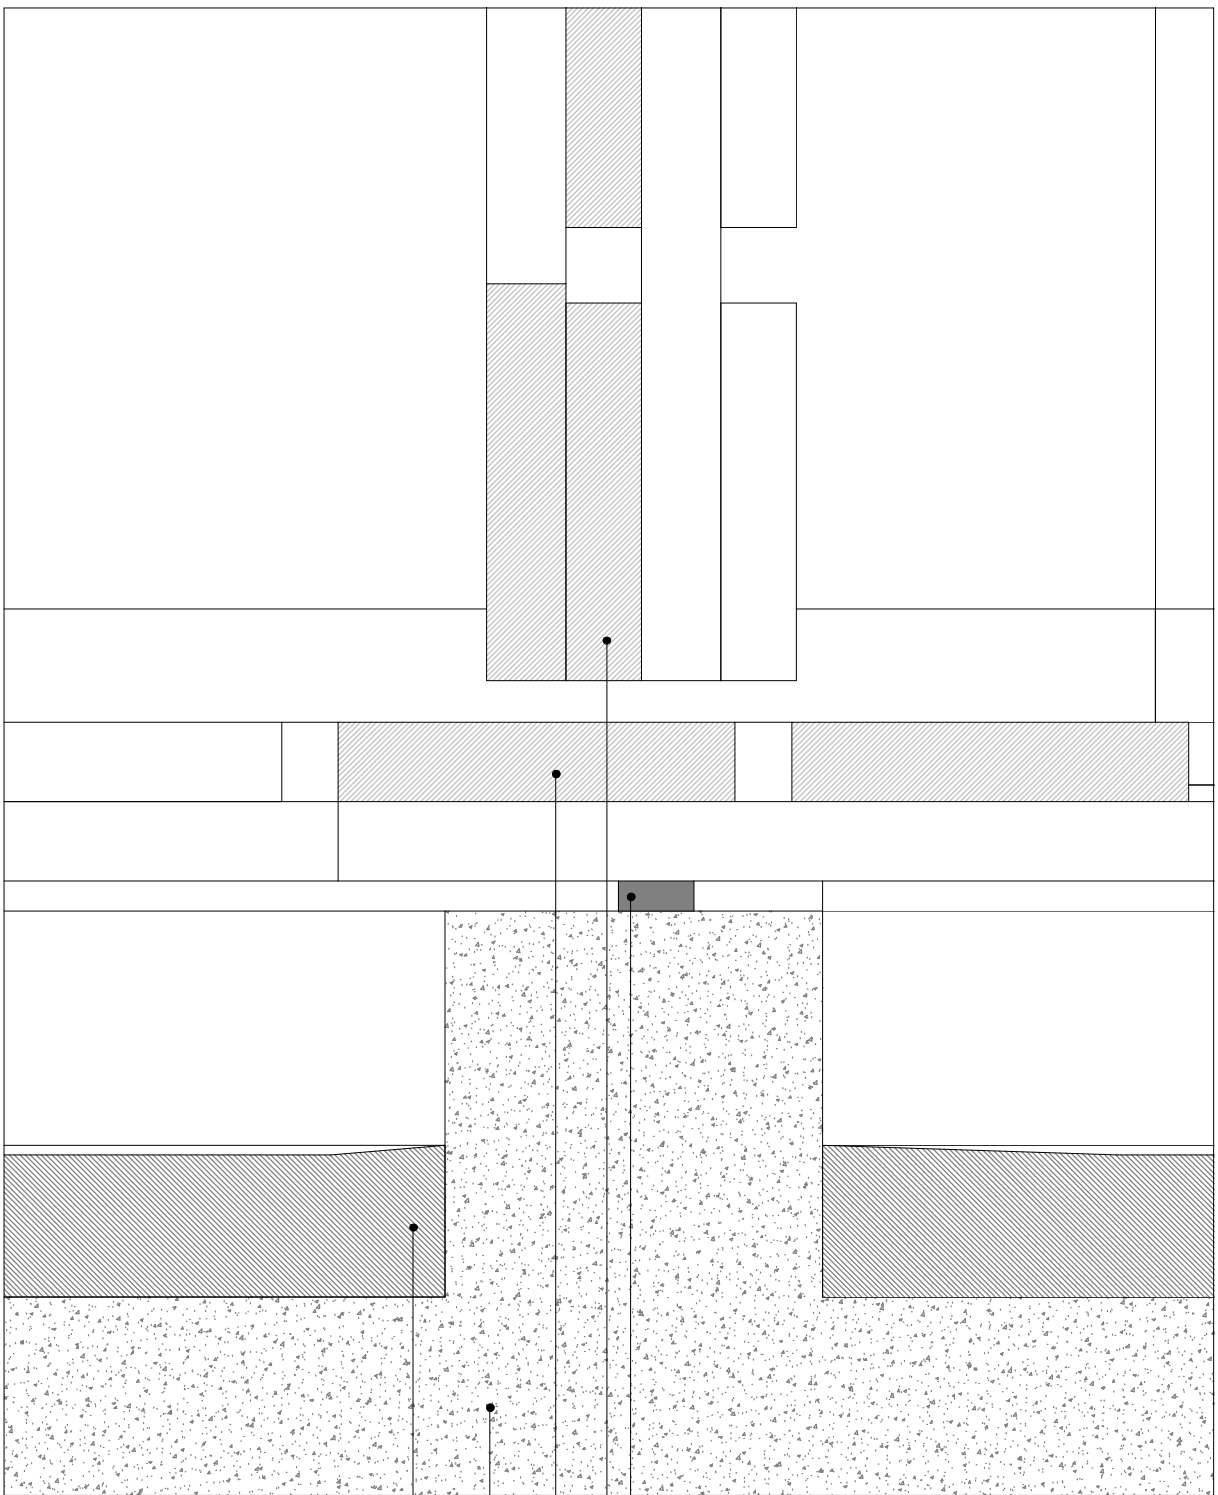

P8
1 : 2

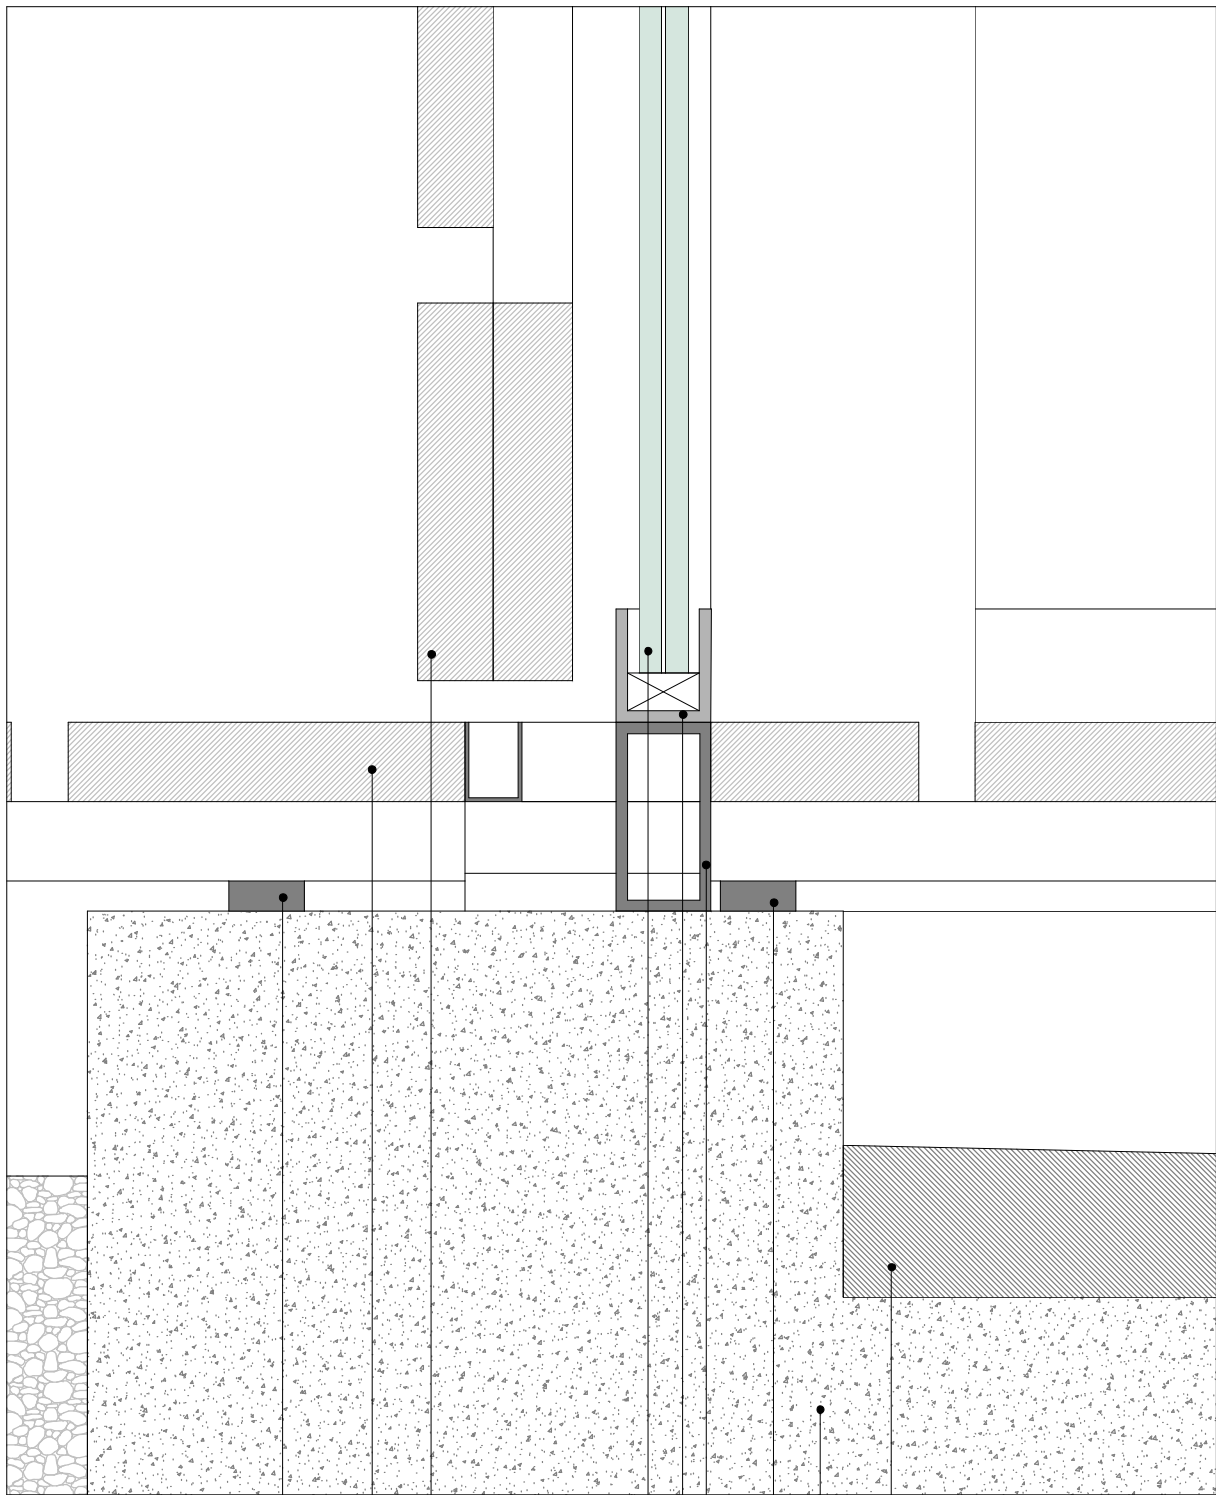

P10
1 : 2