




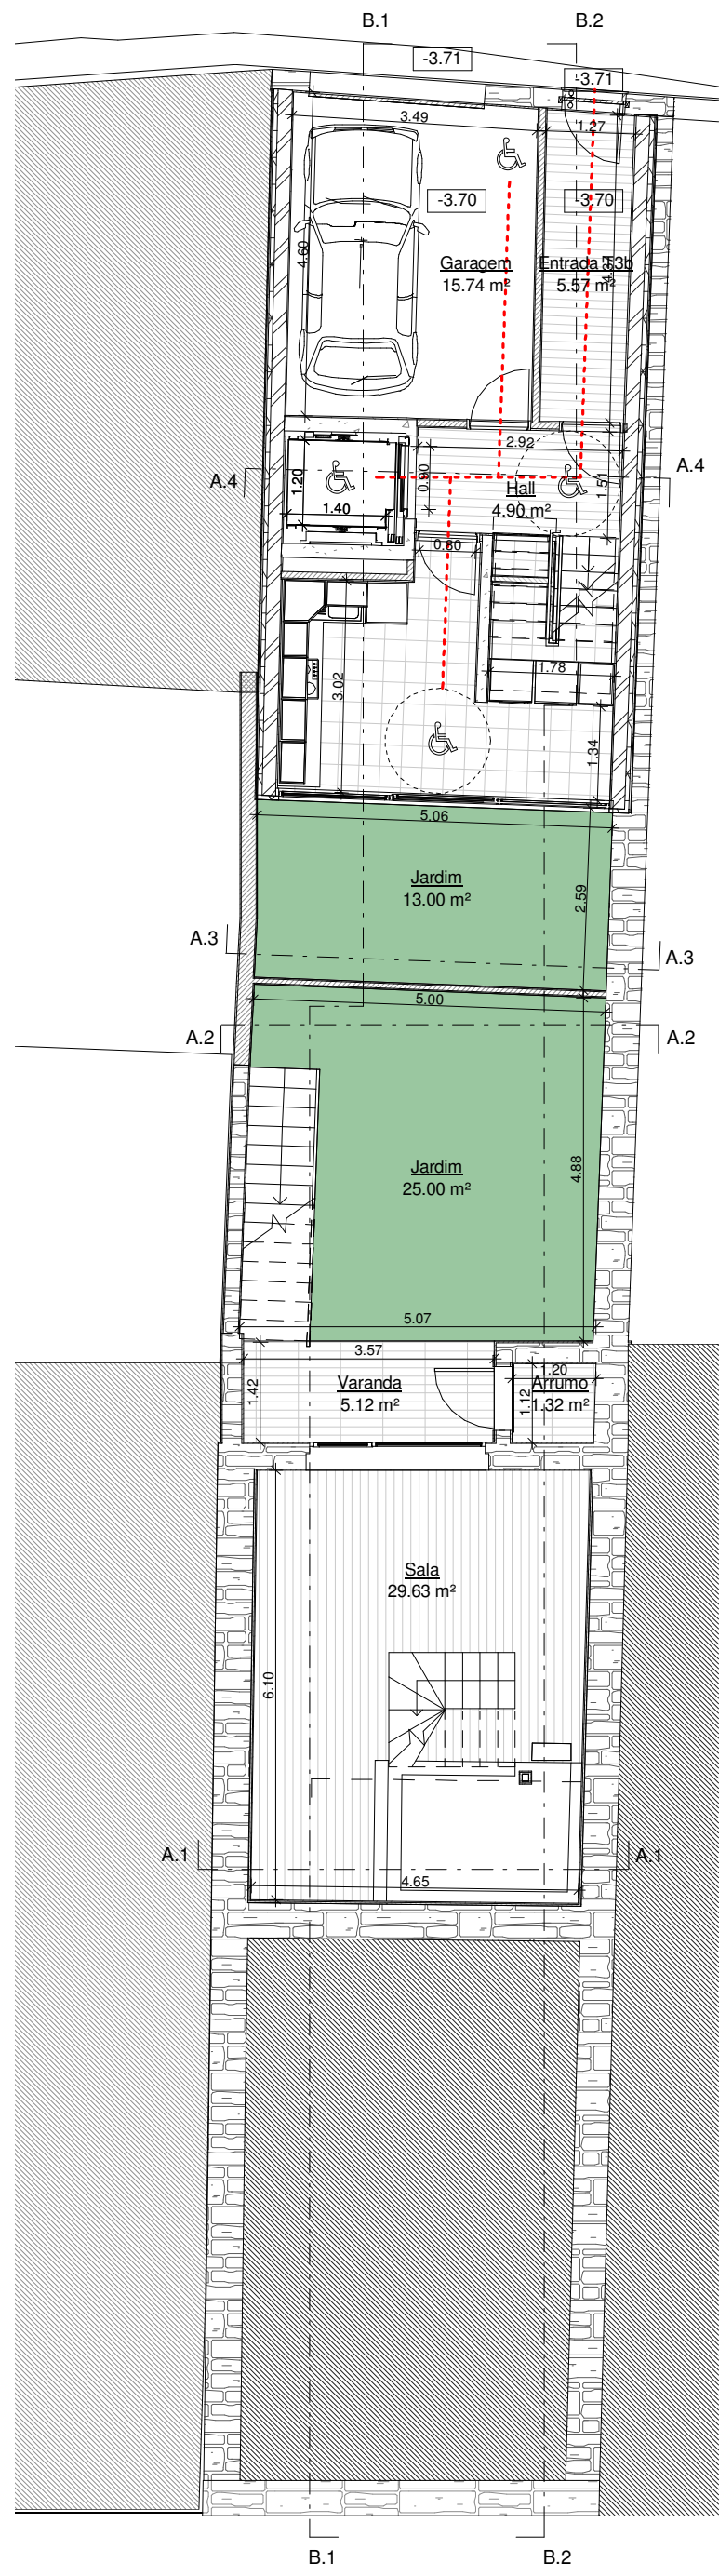


Planta do Piso - 1
1 : 100

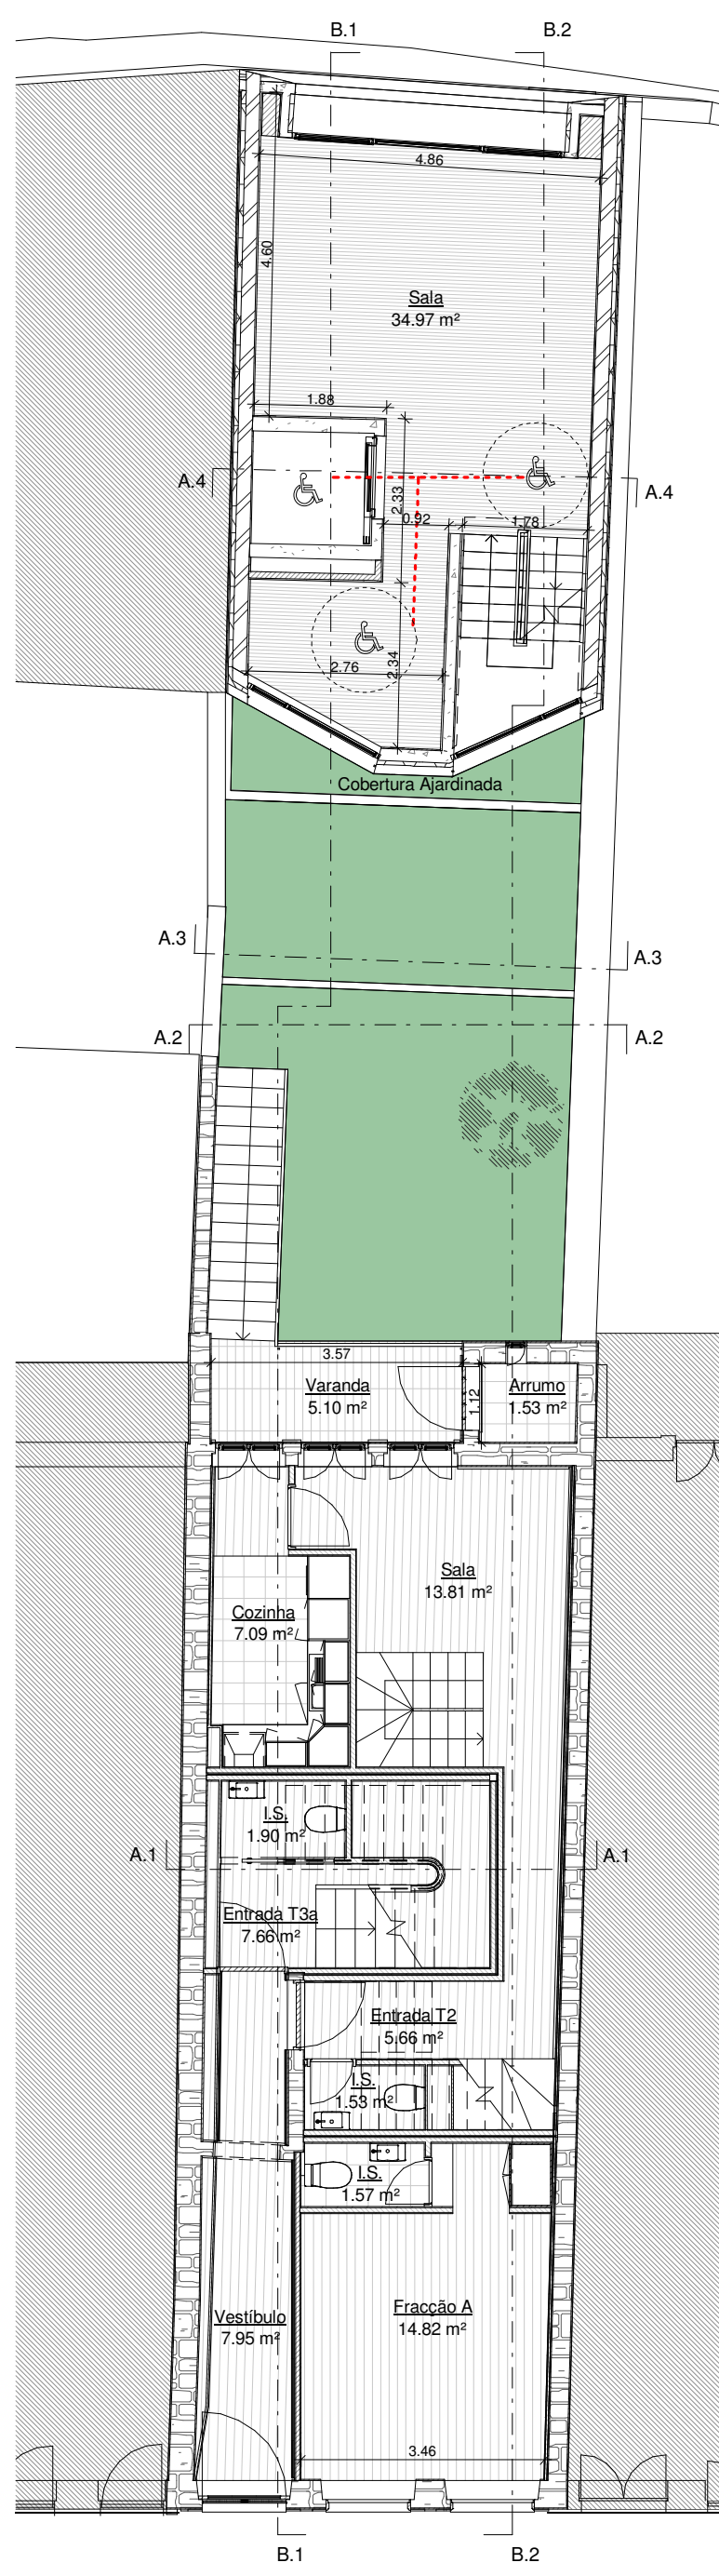


Planta do Piso 0
1 : 100

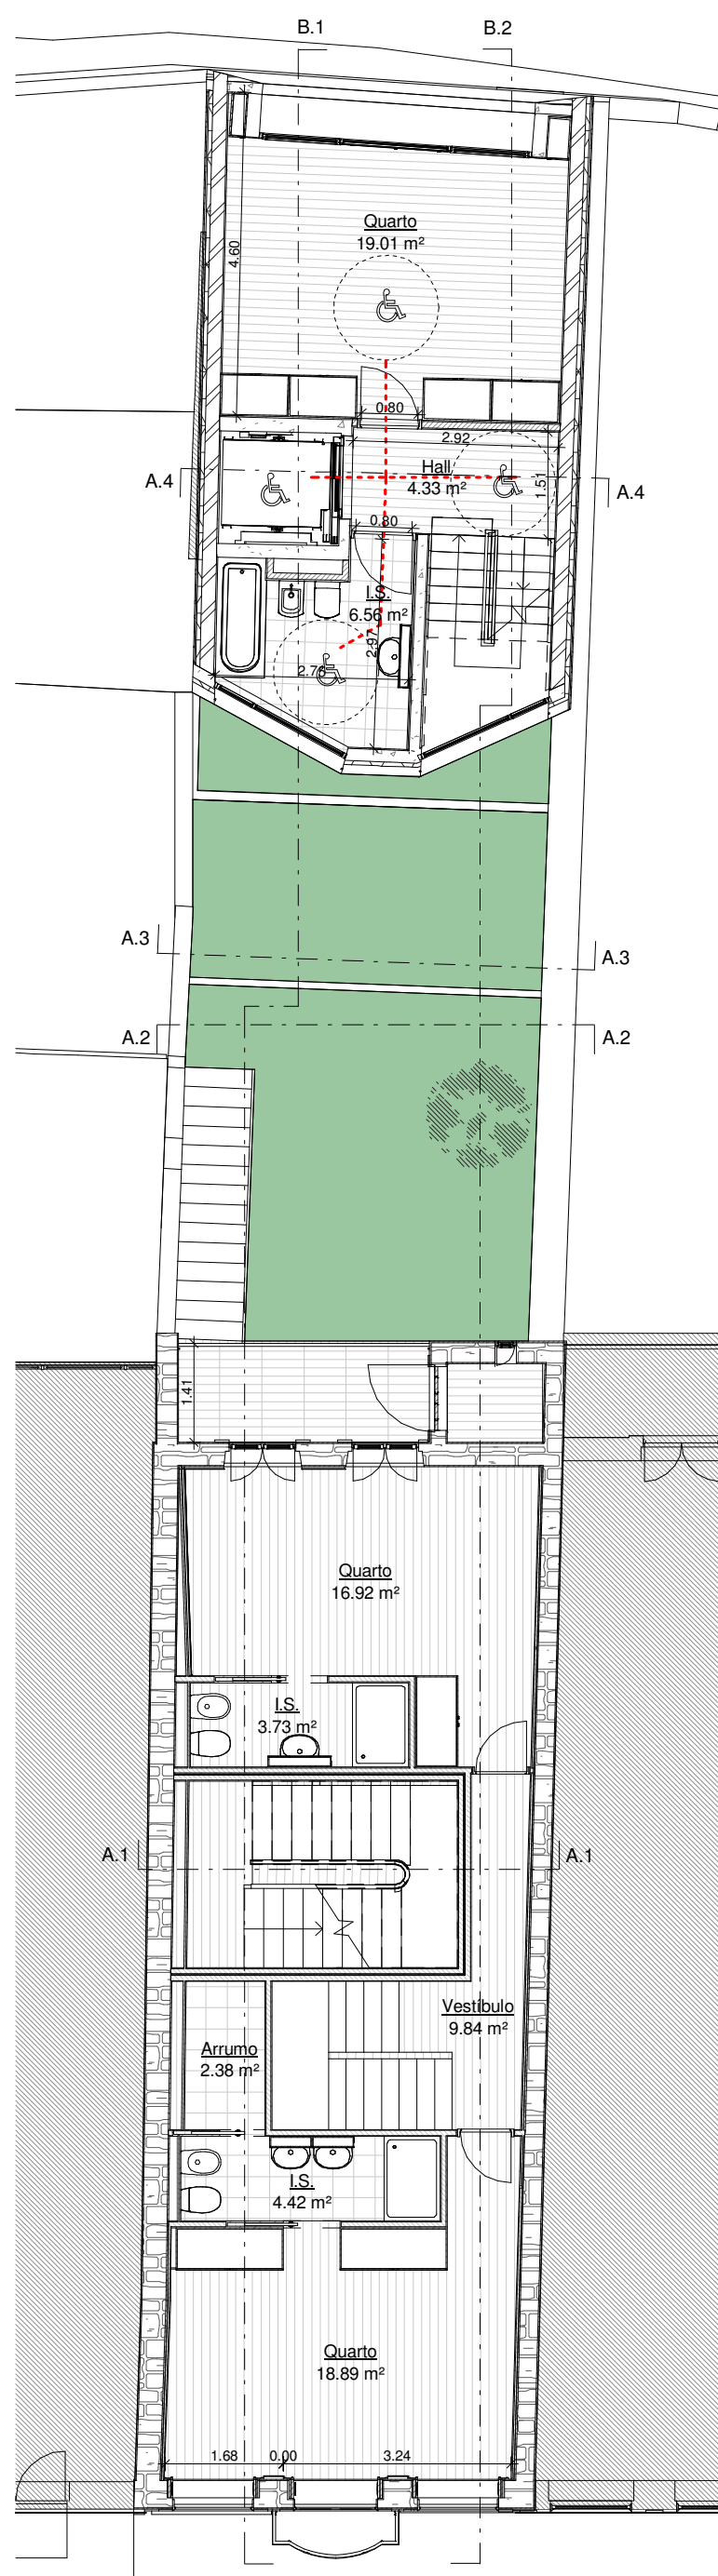


Planta do Piso 1
1 : 100

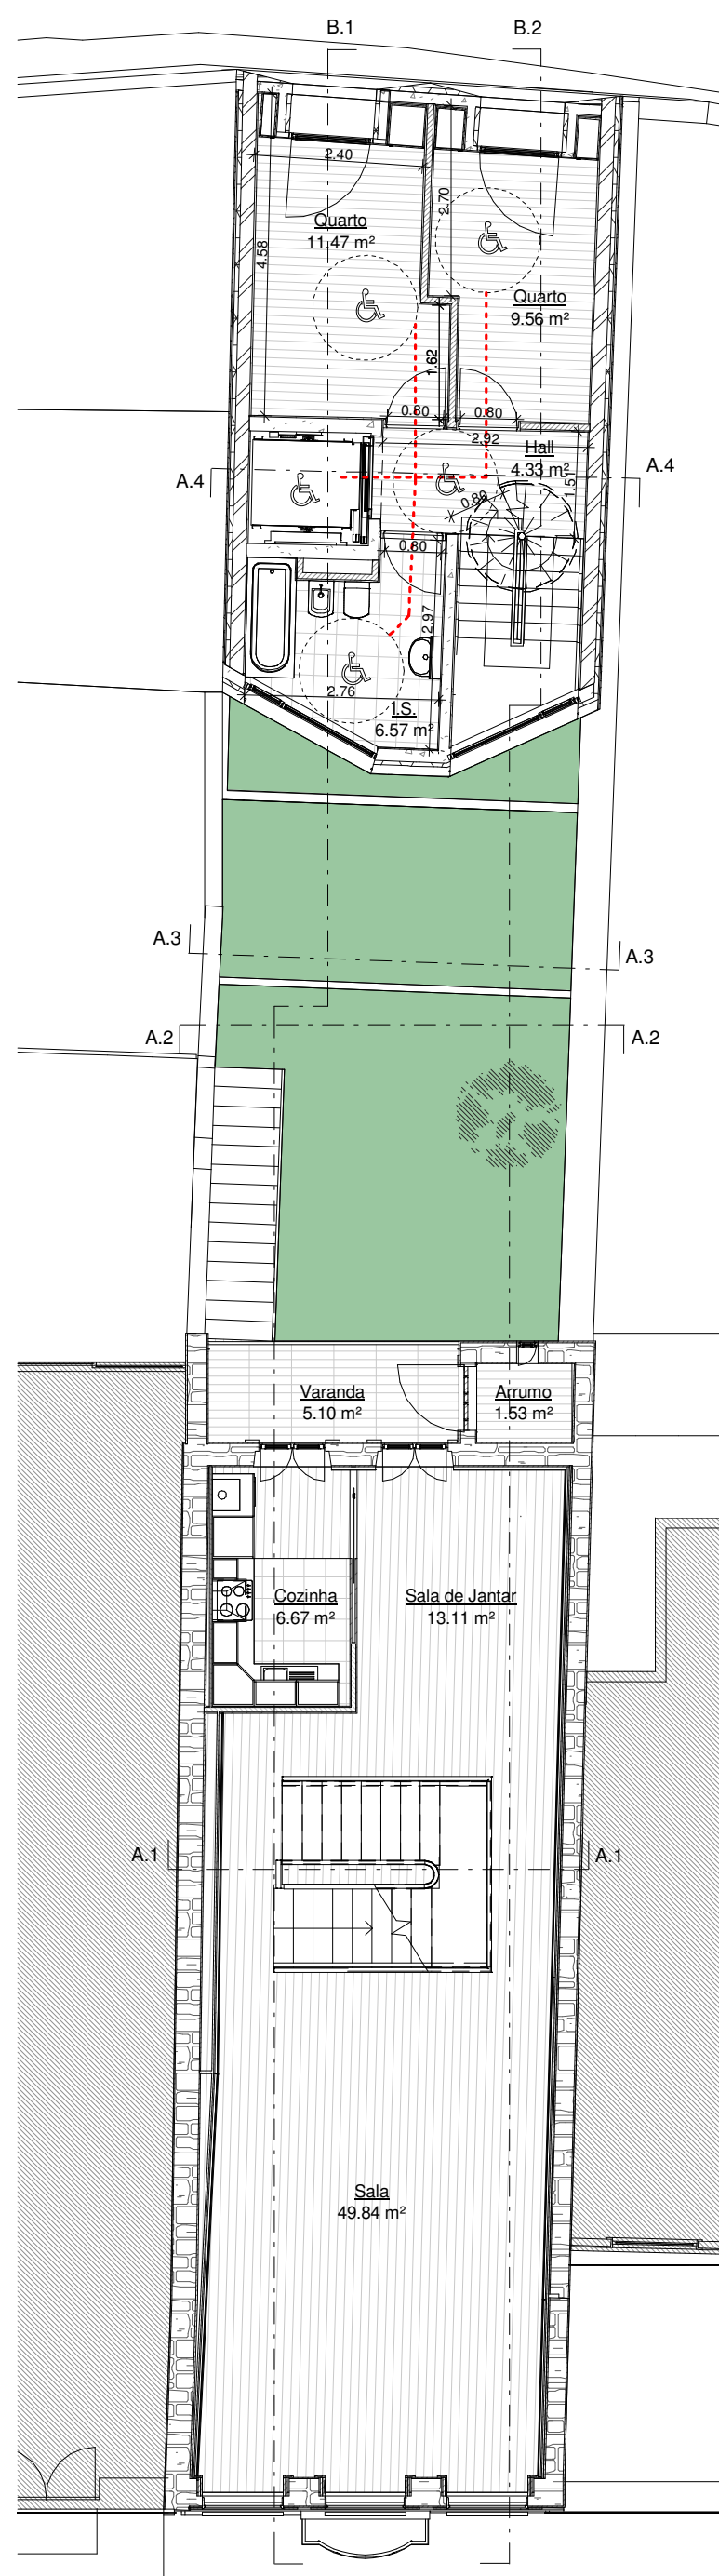

Planta do Piso 2
1 : 100

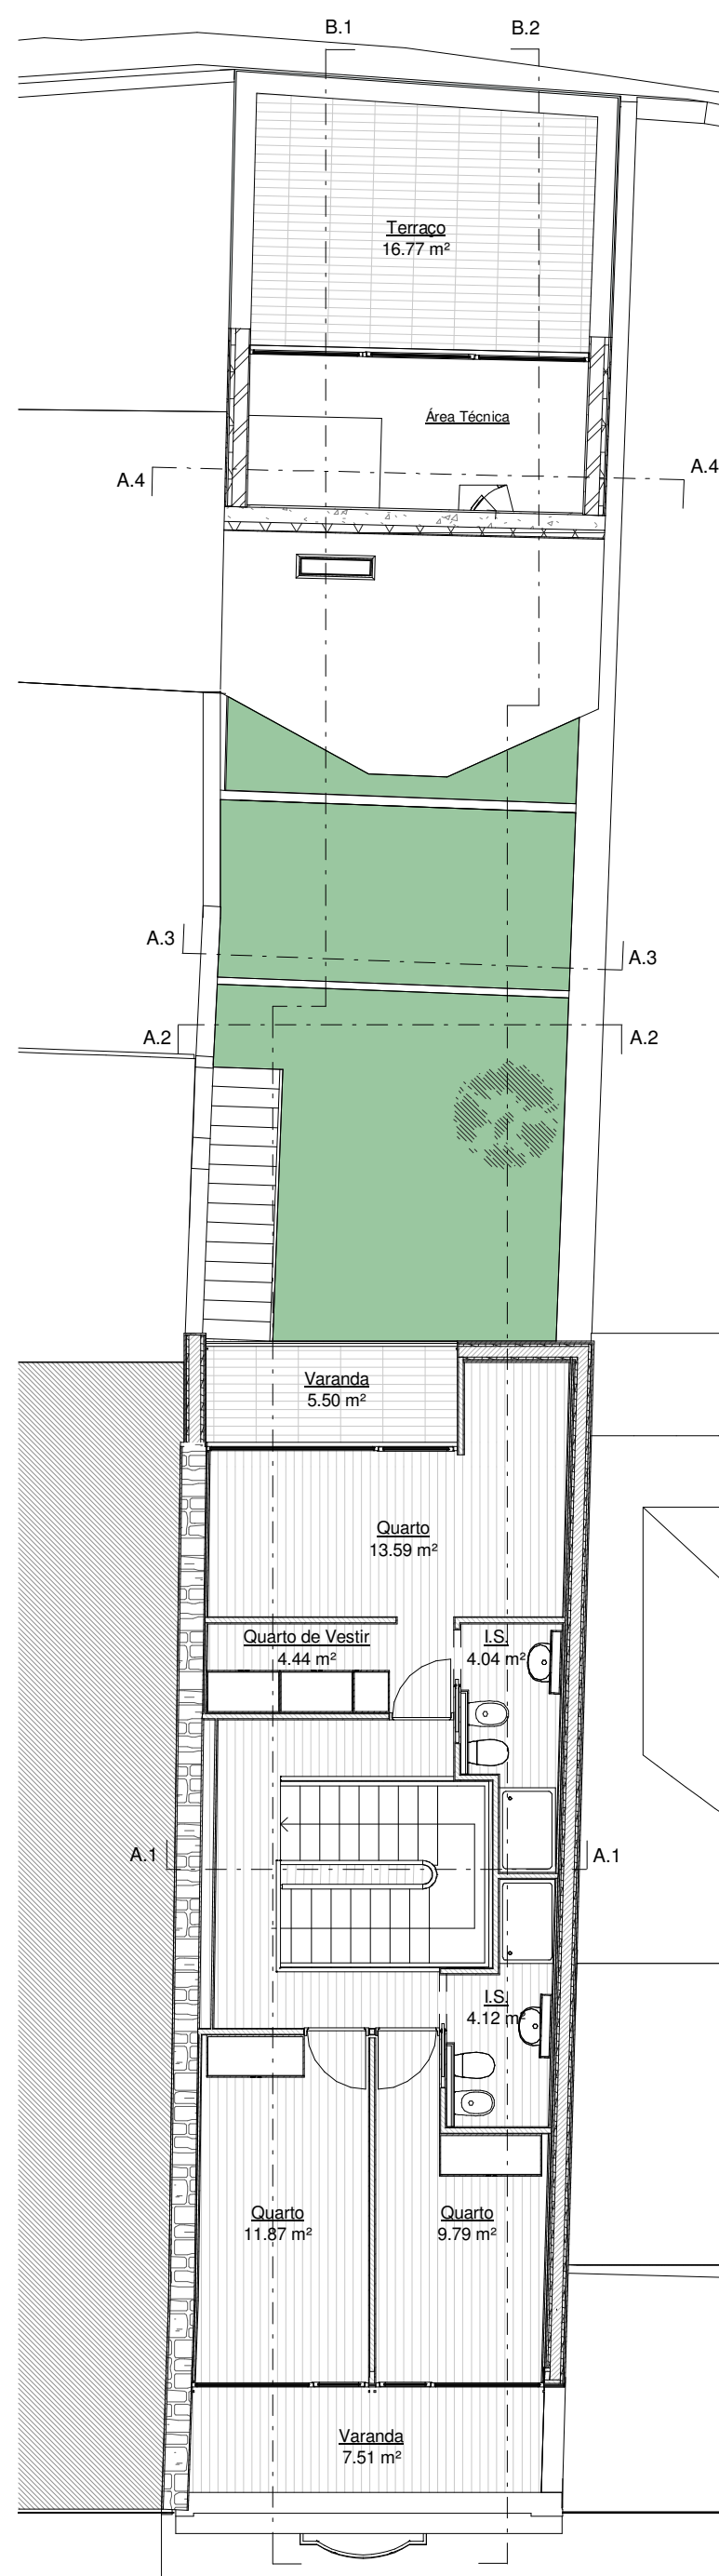

Planta do Piso 3
1 : 100

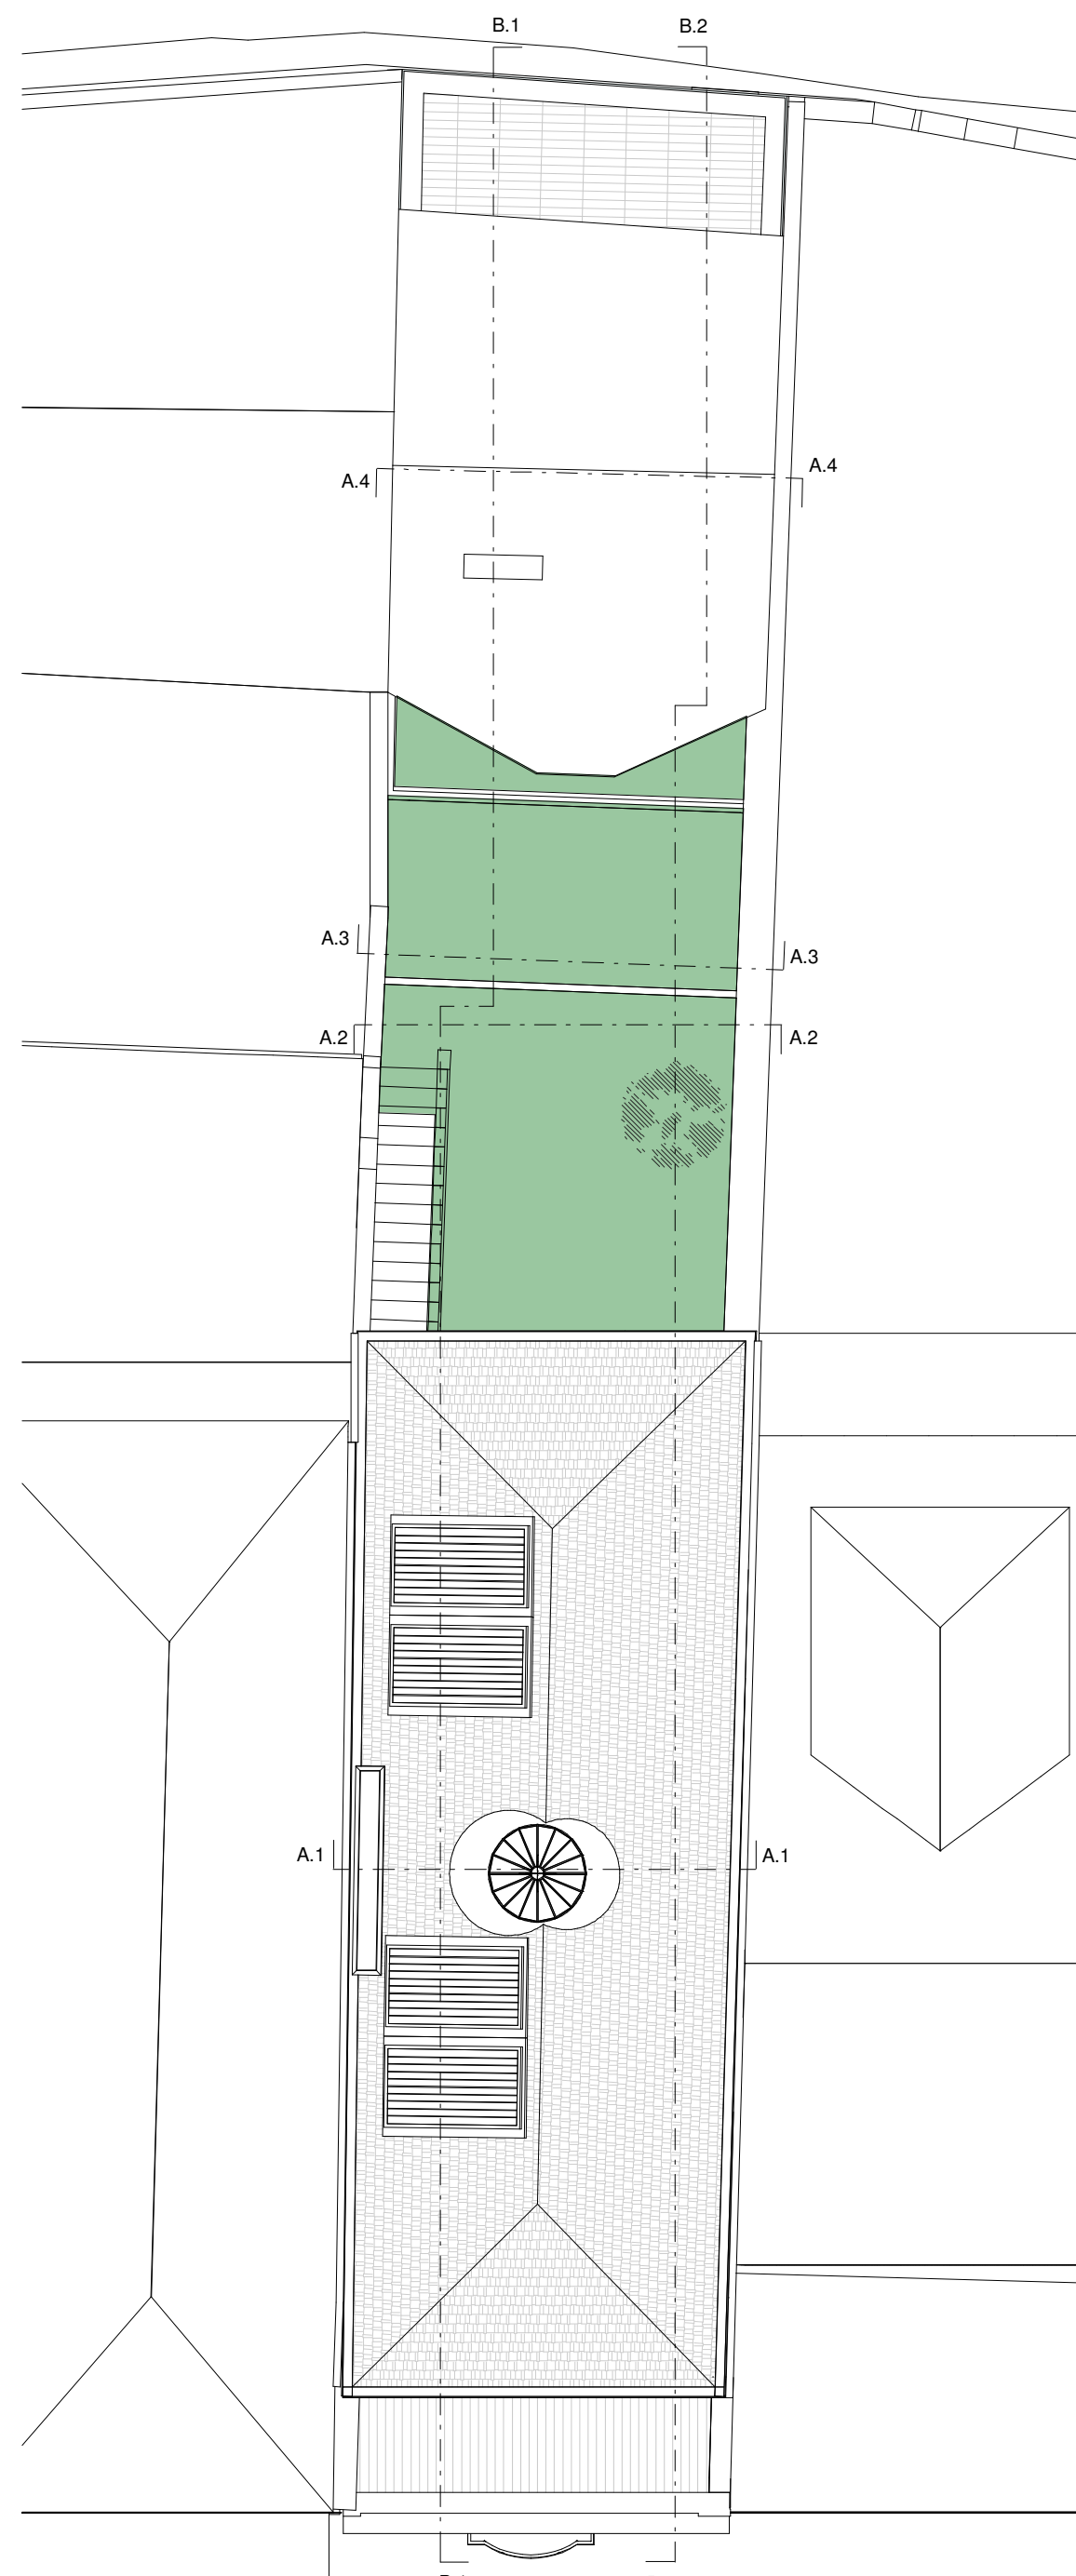

Planta de Cobertura
1 : 100

- Legenda**
- zona de manobra para rotação de 360°
 - percurso acessível a cadeira de rodas