




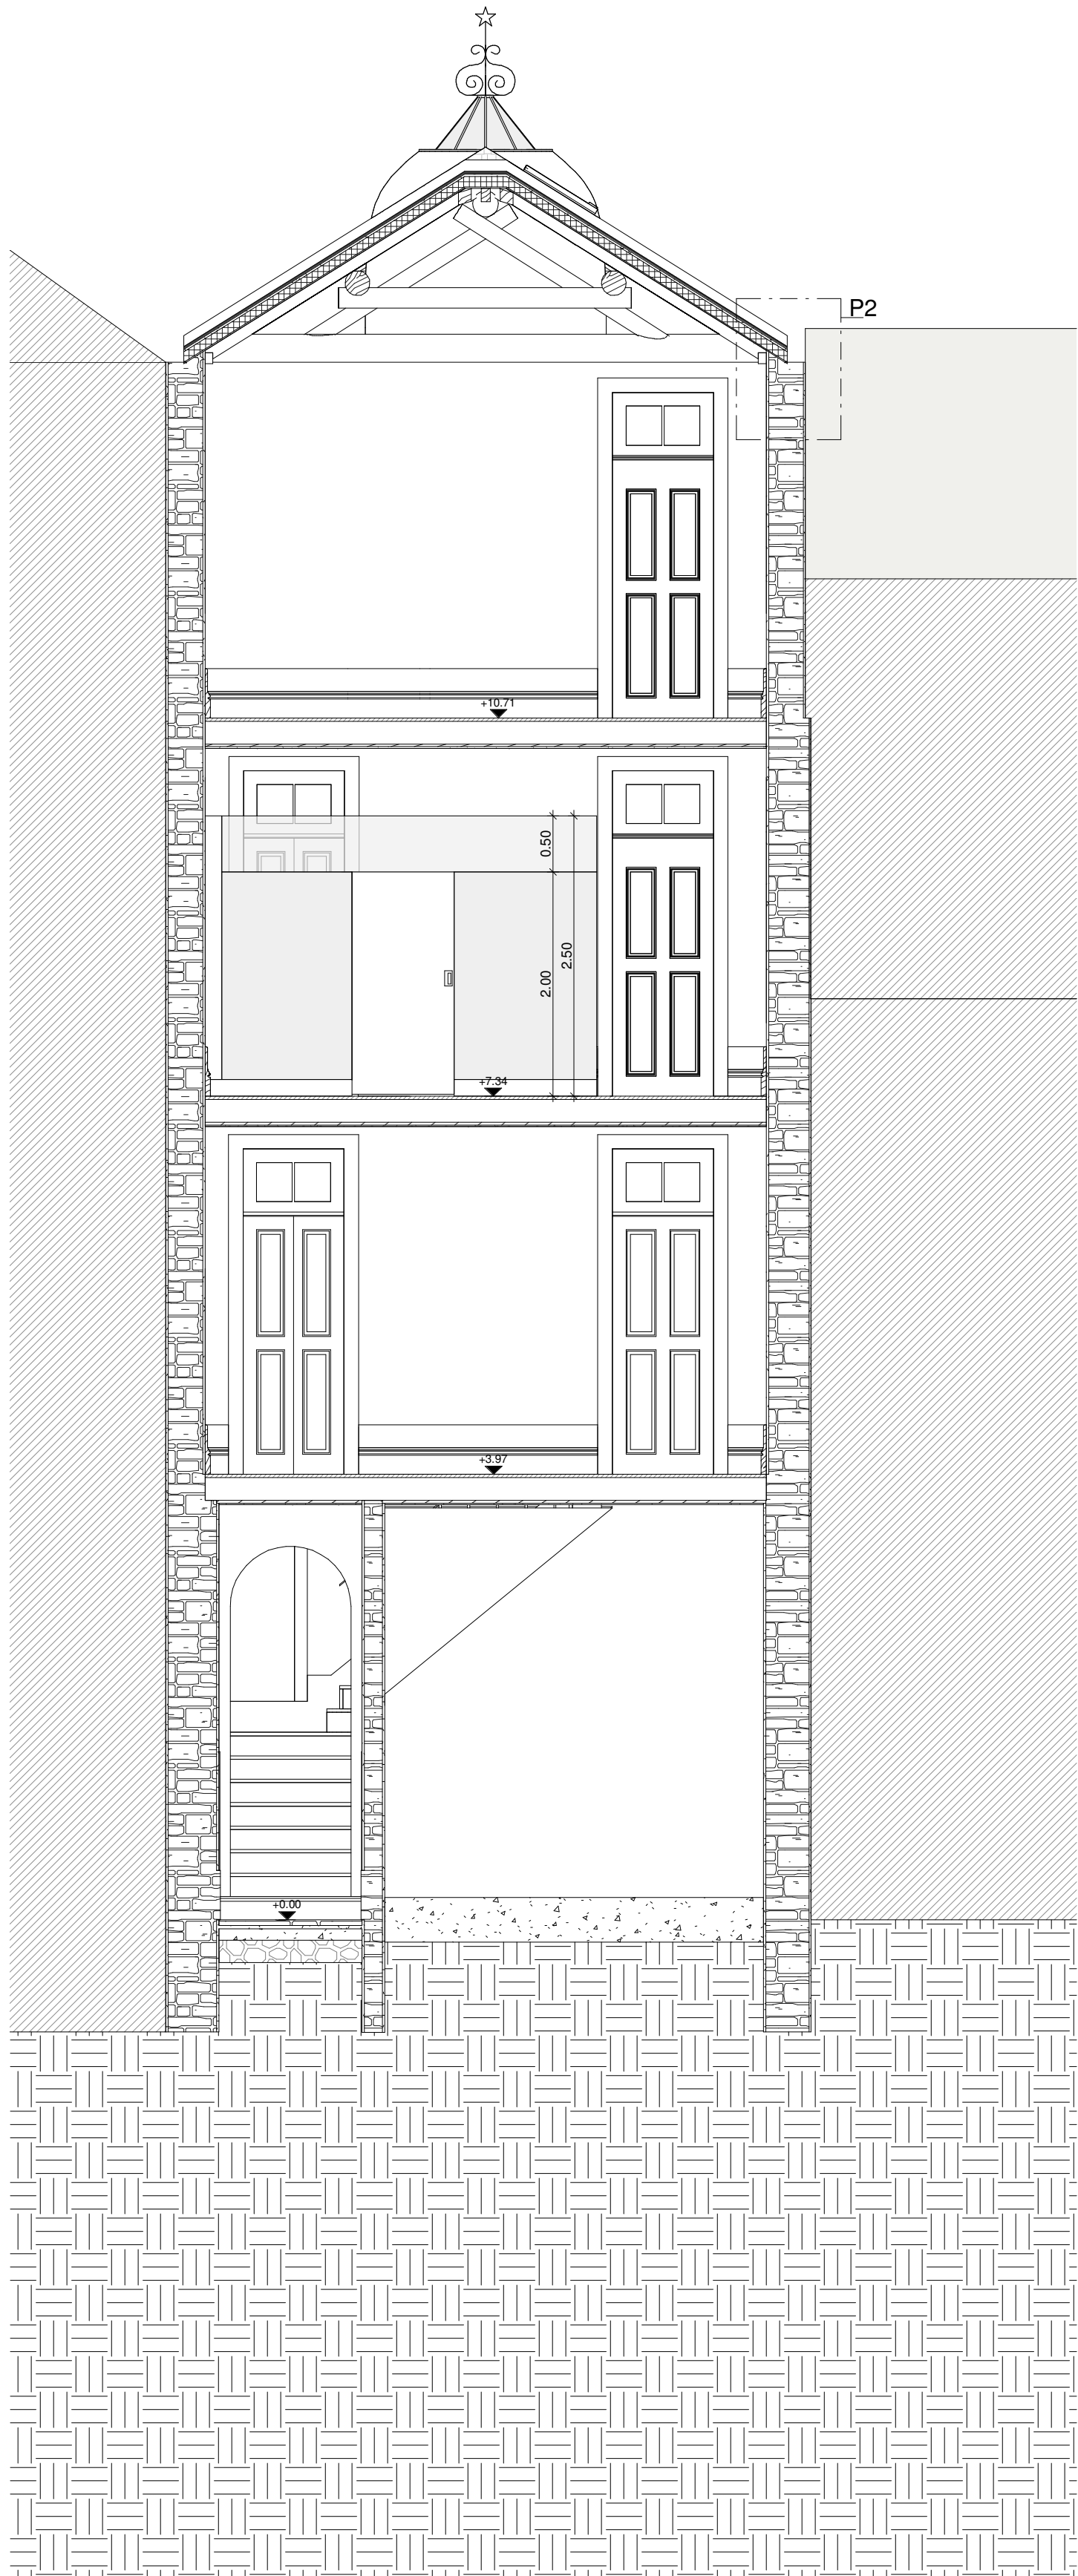


Corte C1
1:50

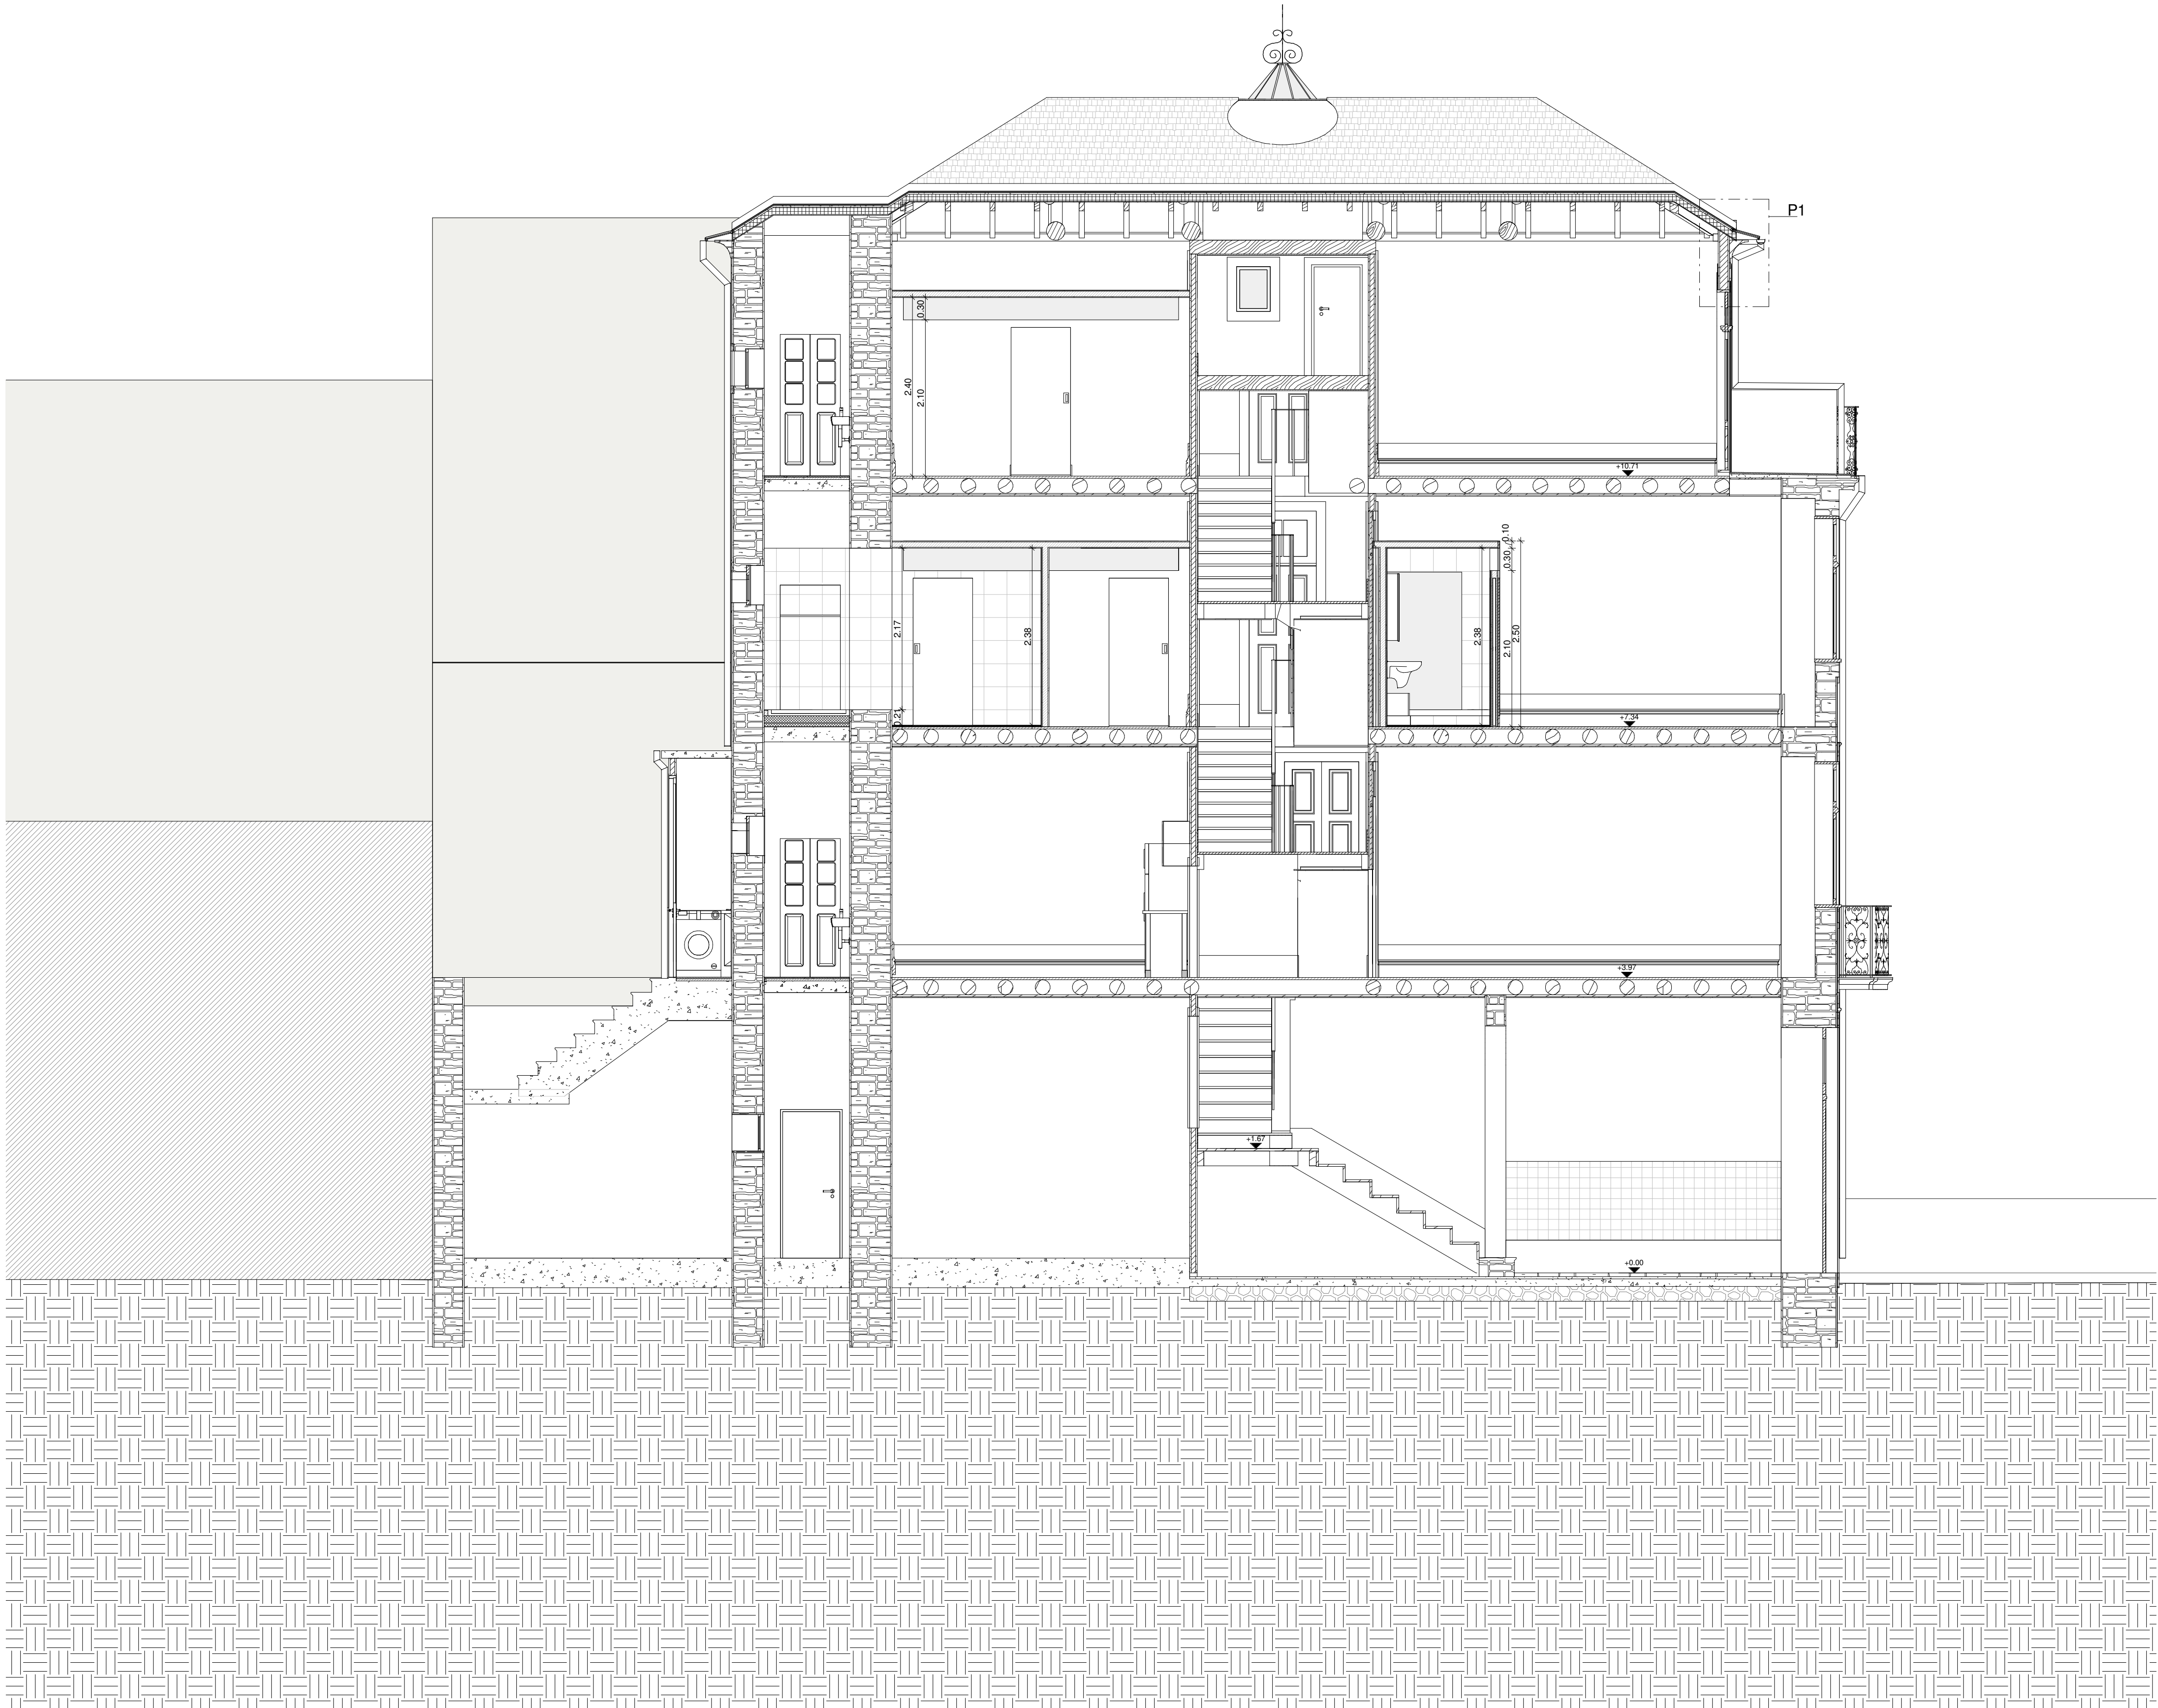

Corte C3
1:50

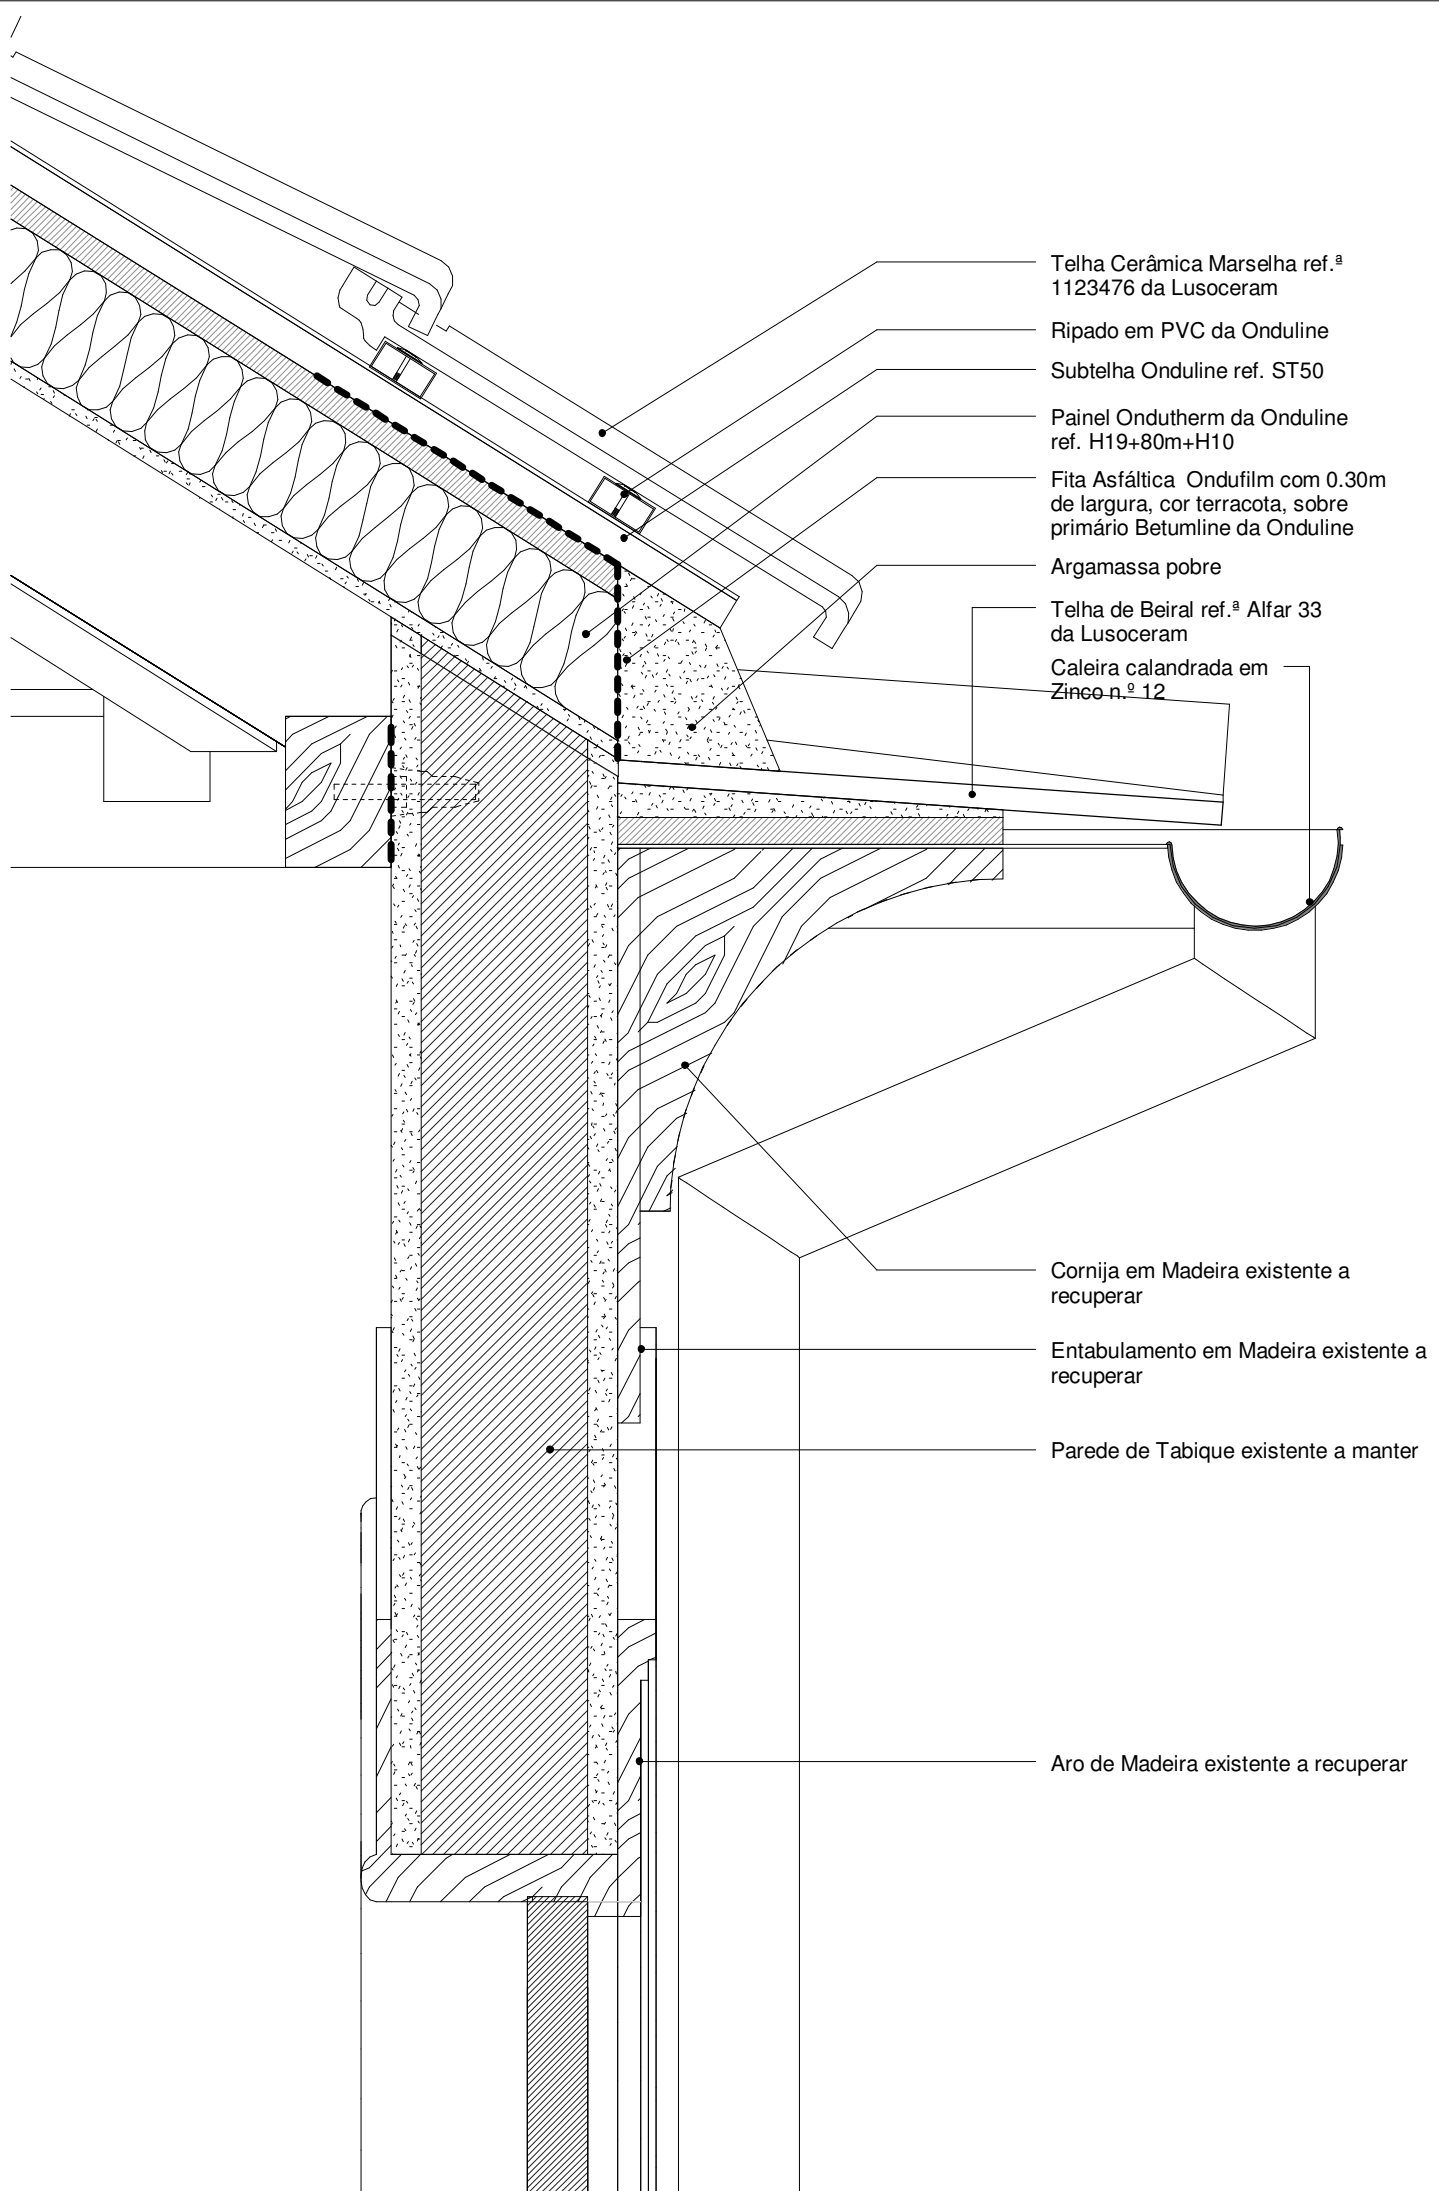

Pormenor P1
1:5

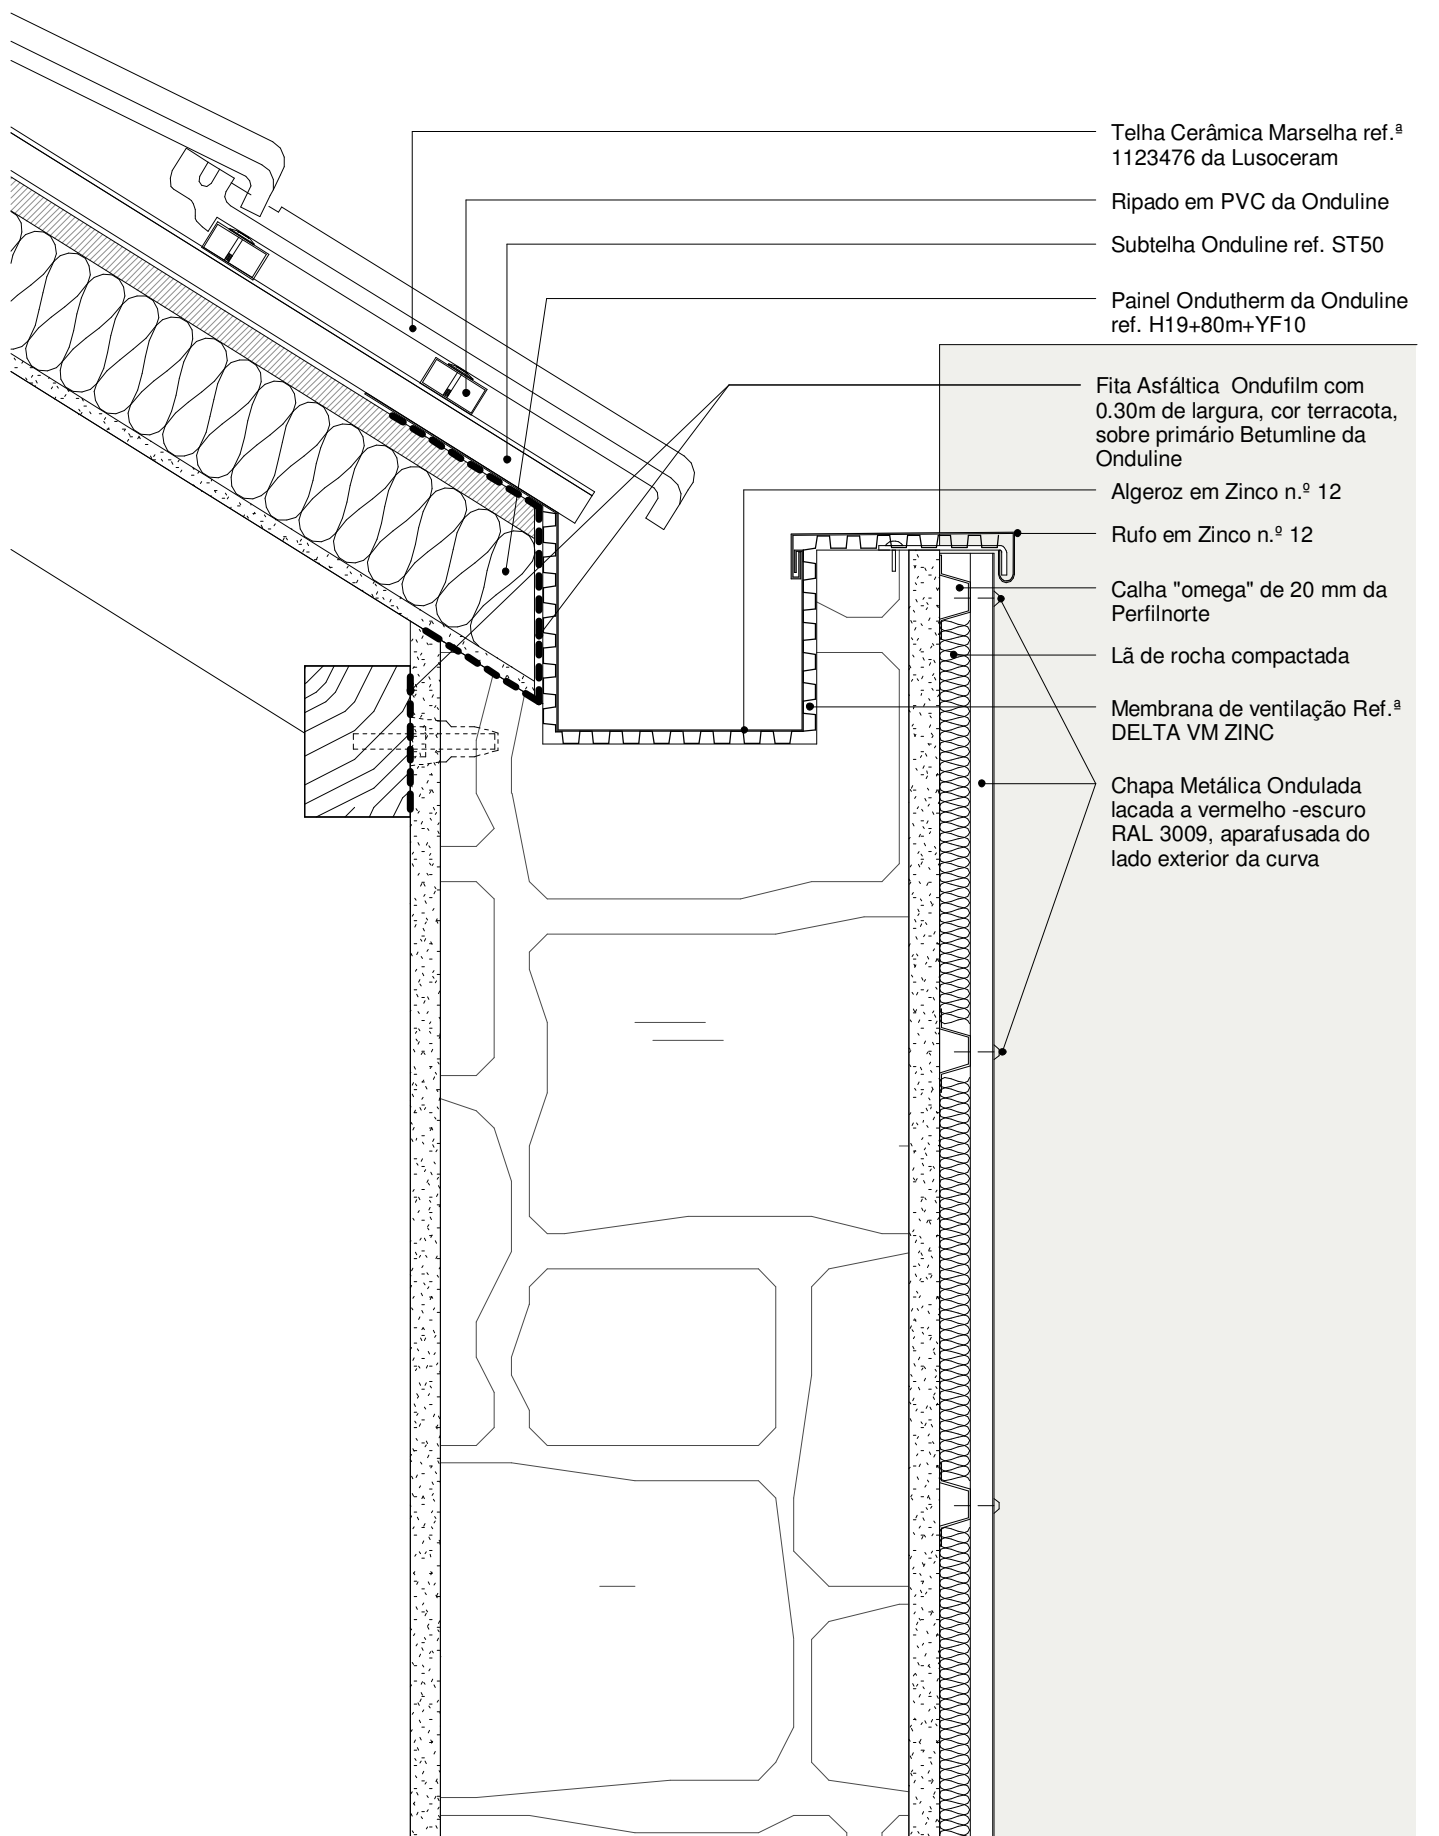

Pormenor P2
1:5