



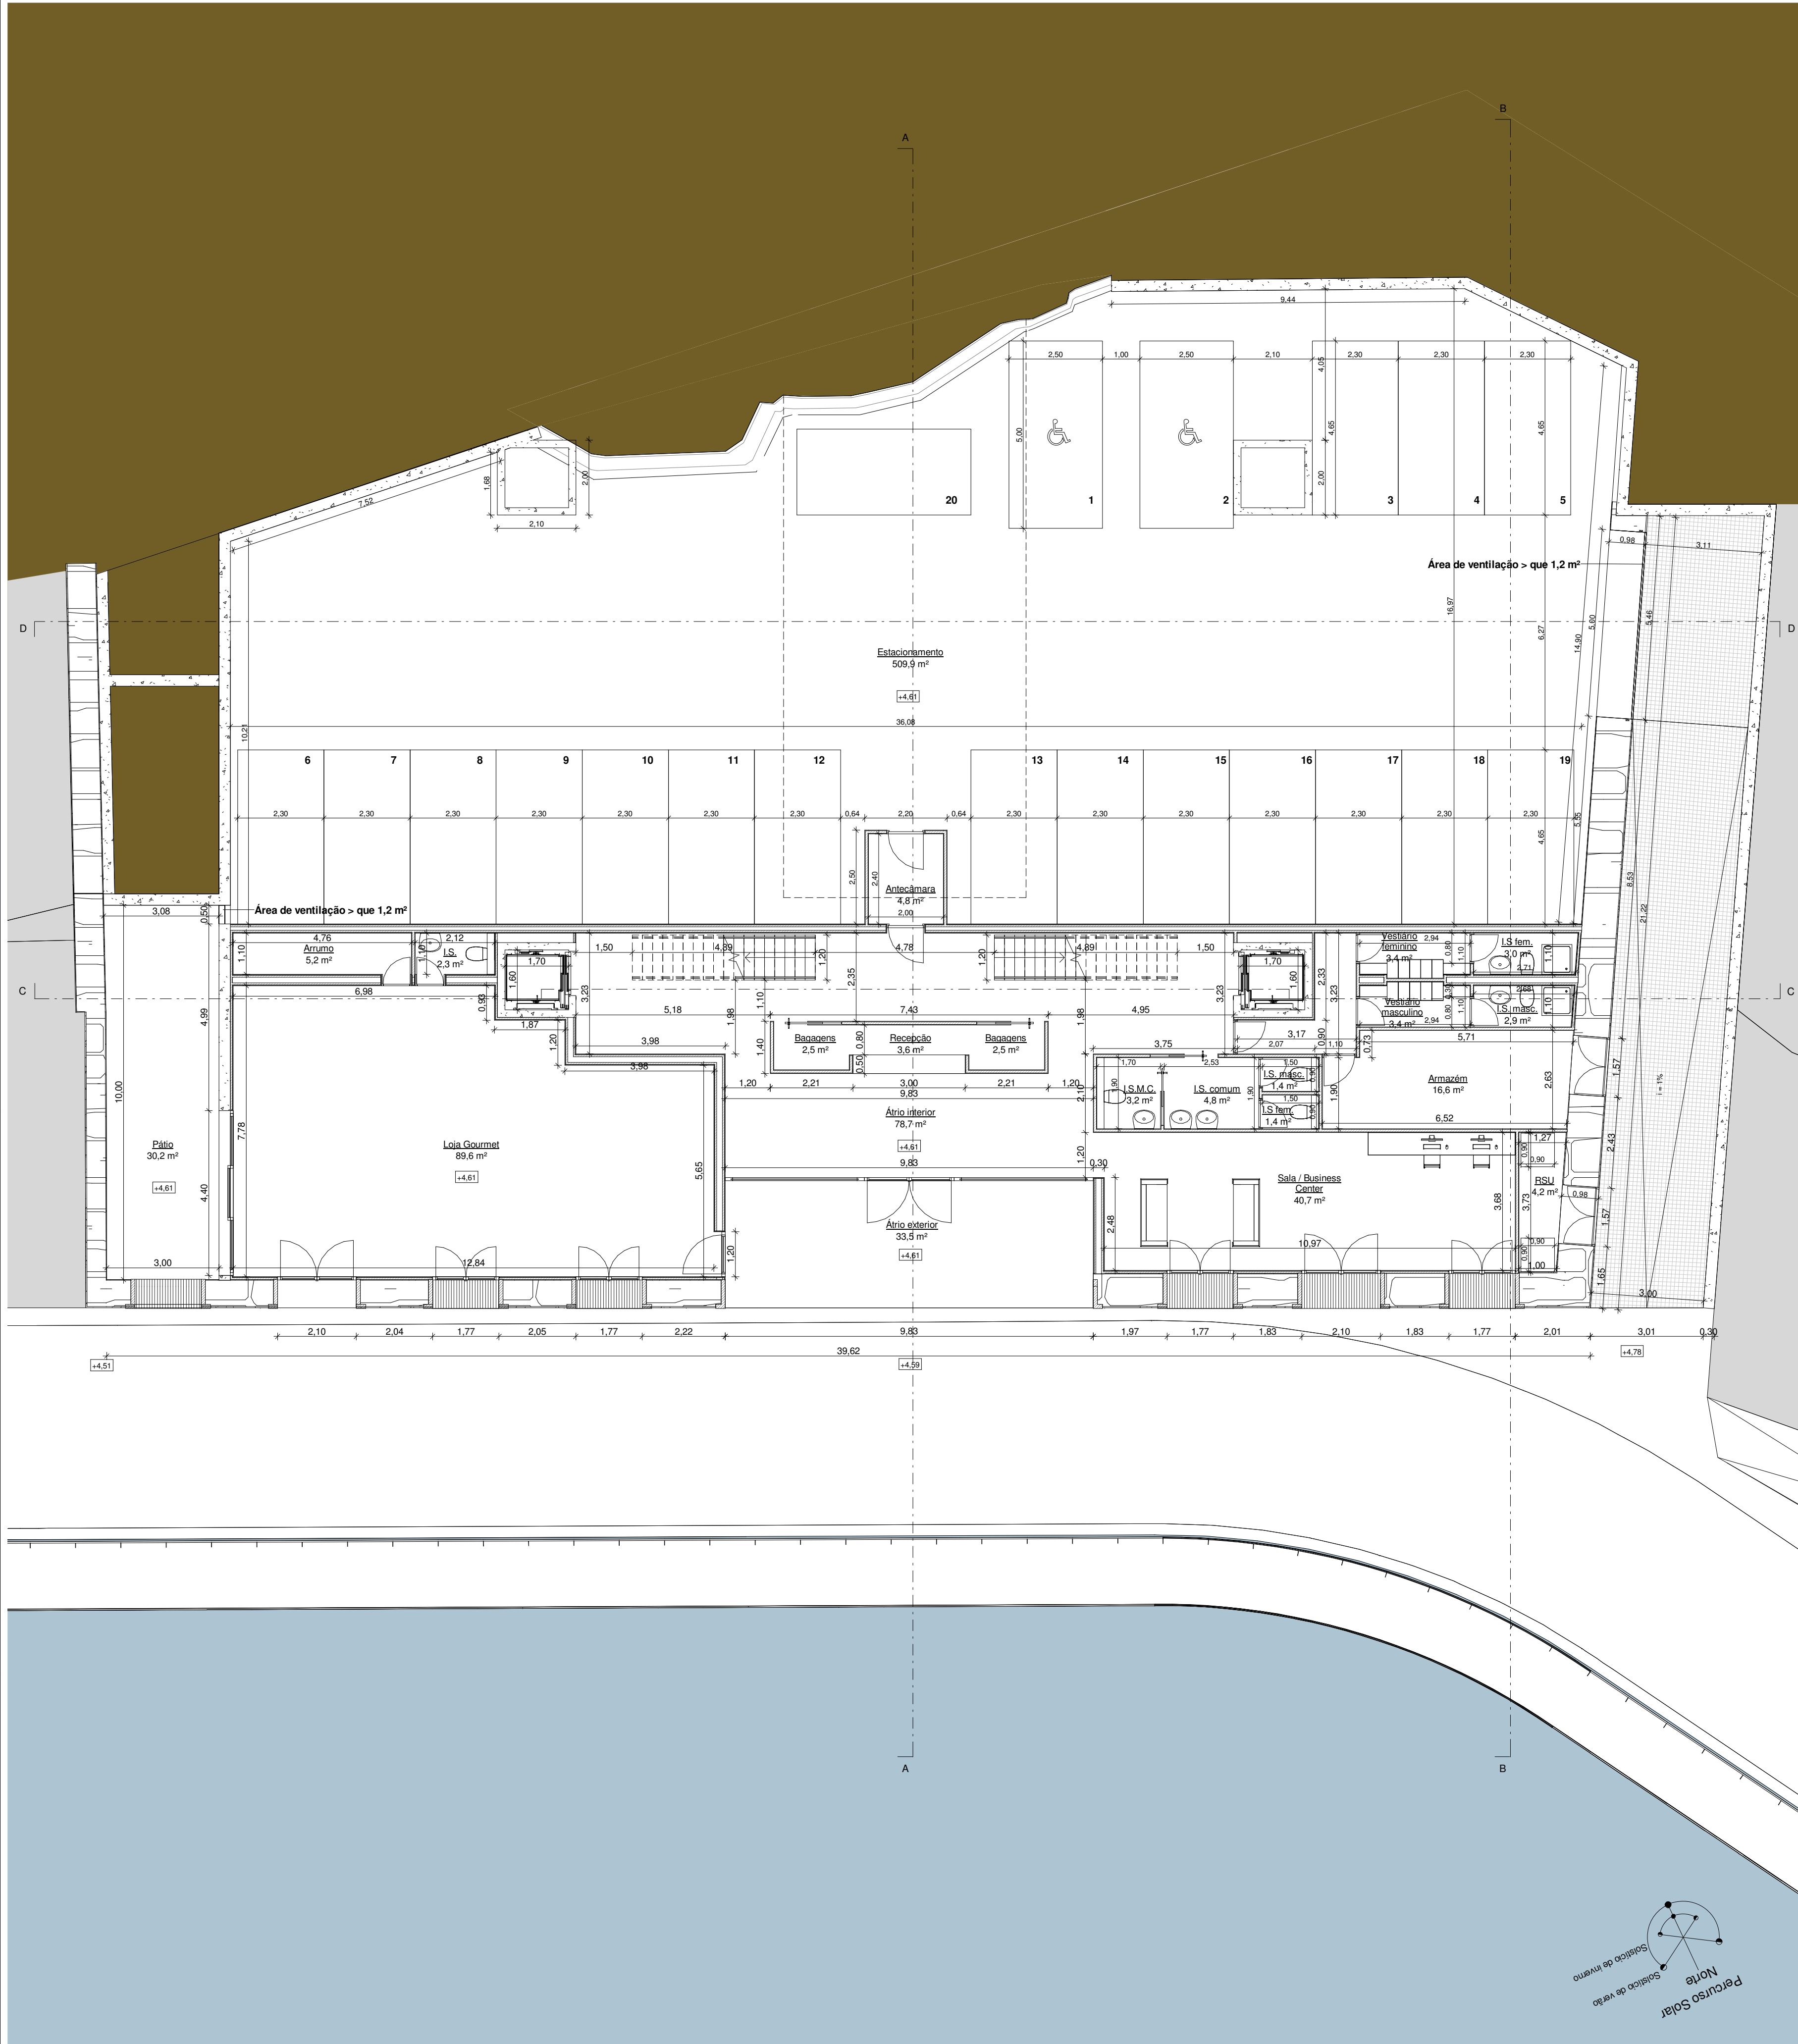

Planta do Piso 0
1 : 100

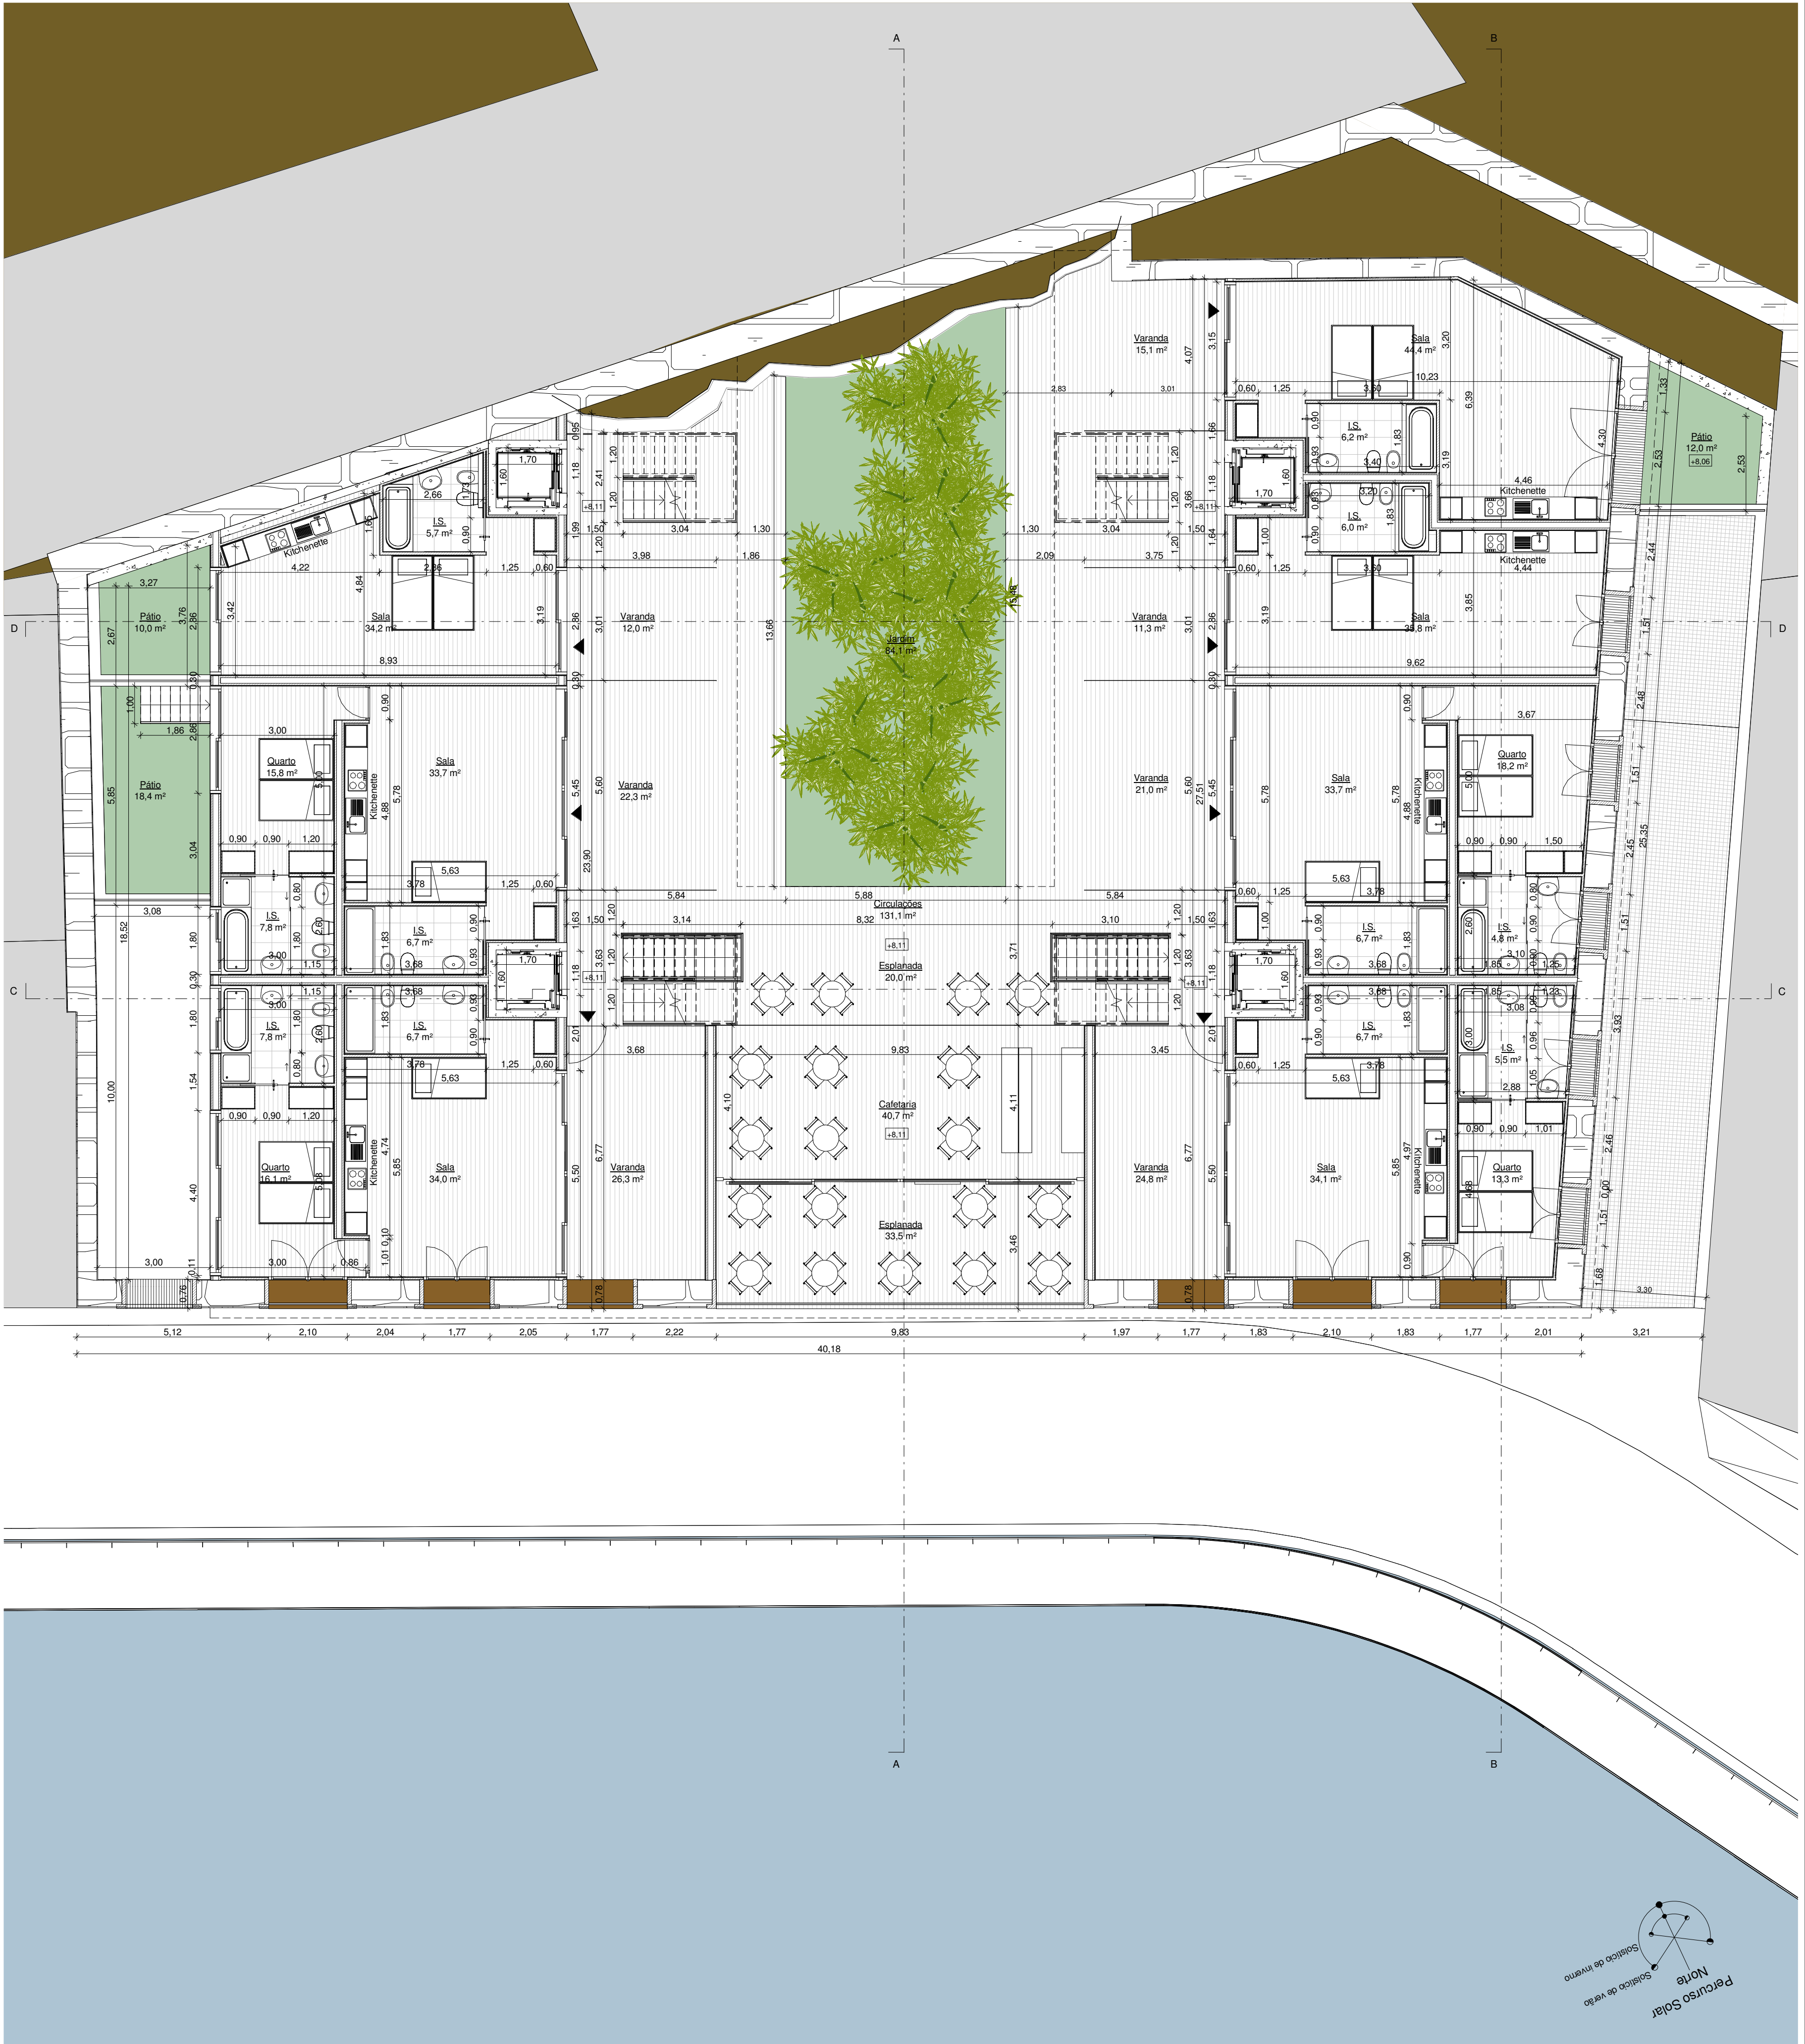

Planta do Piso 1
1 : 100