


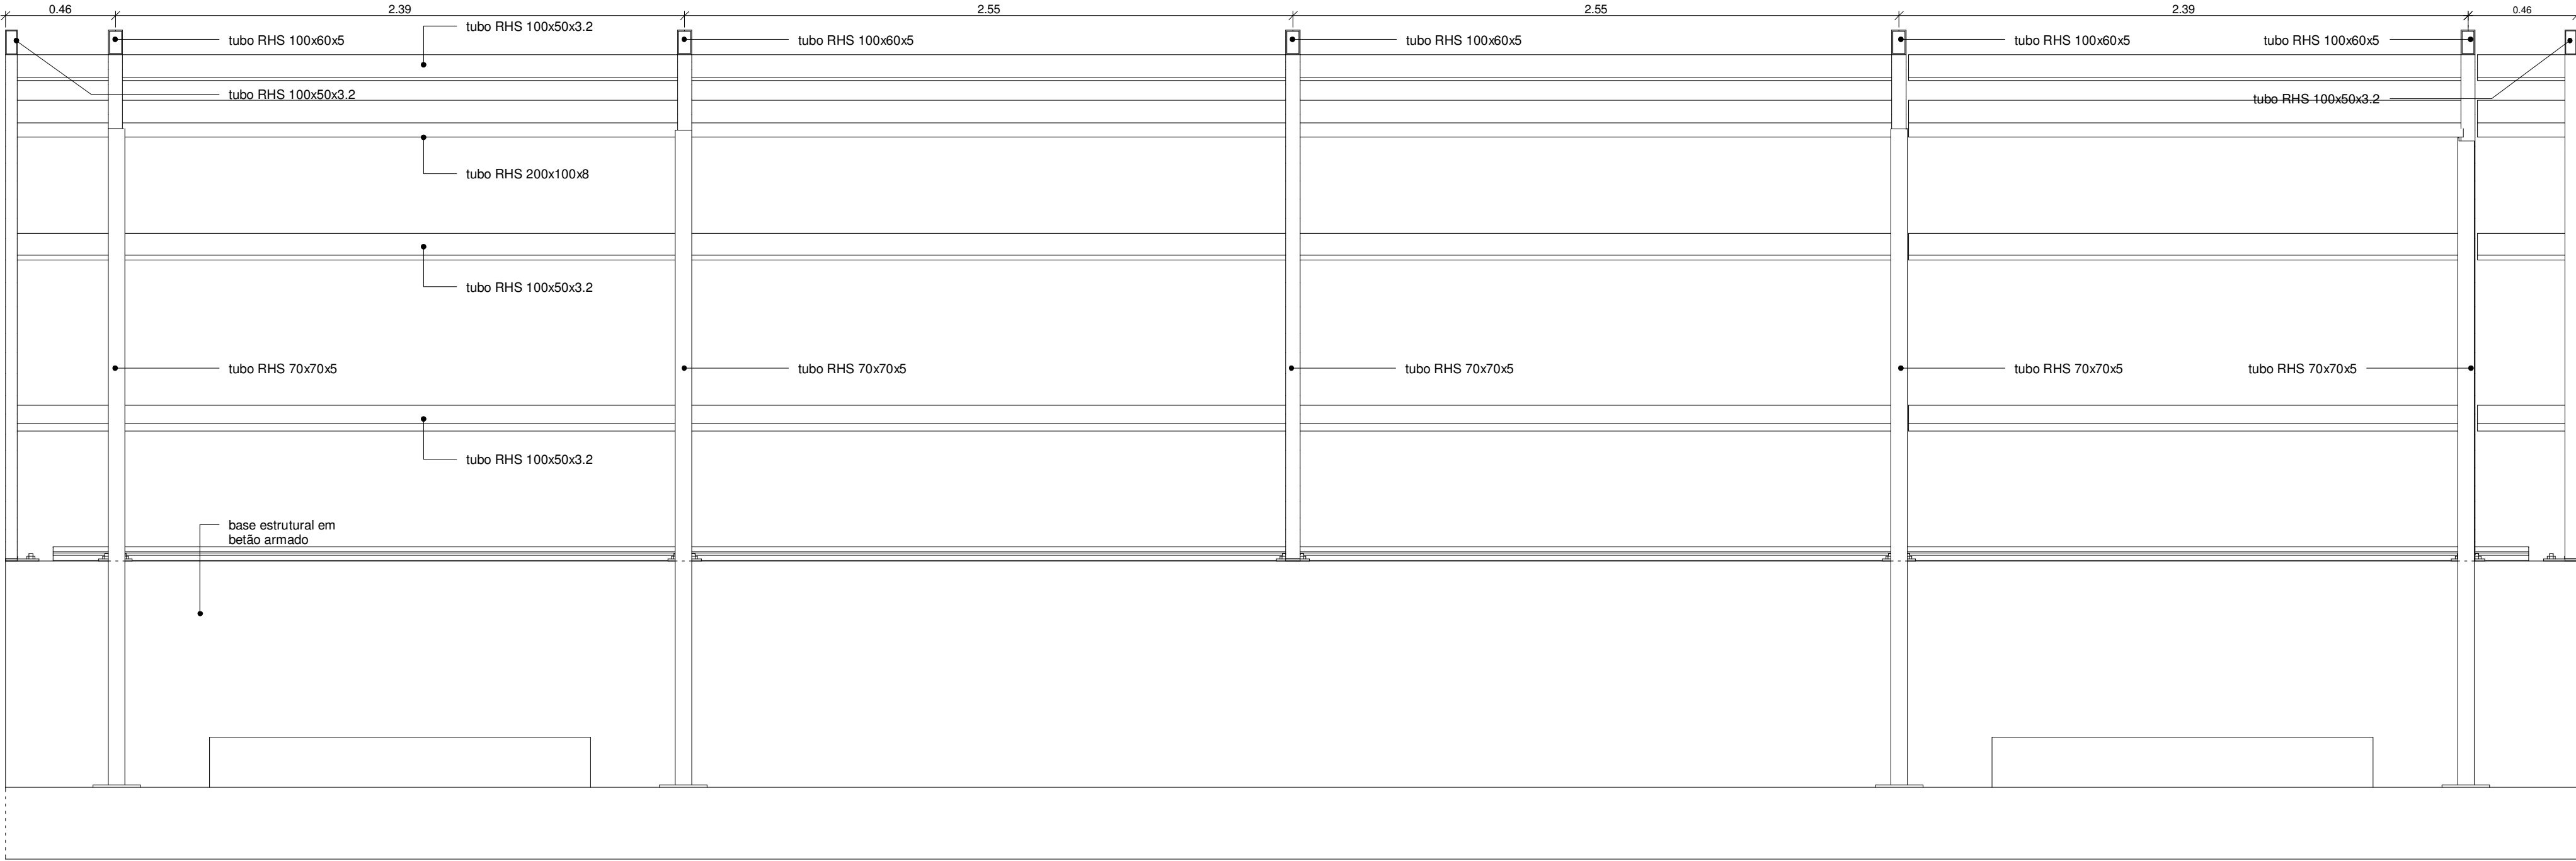

Corte BB
1 : 20

